


No allowance has been made for ground conditions.
 Contractors to check all dimensions prior to commencement of works.
 Note: Levels indicated AFFL are assumed finished floor levels. Final floor and roof levels may vary due to Building Regulations Requirements.
 Location of Electricity, Water, Gas and Telecoms to be determined by contractor on site.
 Drainage is unchecked, prior to commencement all drainage should be identified on site.
 No allowance has been made for structural requirements. Engineers to design structure at Building Regulations Stage.

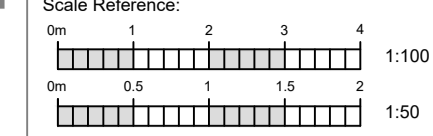

All details shown on this drawing are based upon typical site conditions related to the area. No responsibility can be accepted for abnormal conditions unless reported to Pollard Architectural Ltd, so that design amendments may be considered.

Plans and Notes contained herein are for Planning and Building Regulations Approval only. Plans and Notes are offered only as a guide to the Contractor, variations and alterations must be approved with Building Control. All figures dimensions are in millimetres unless otherwise stated.

The Builder/Developer will be ultimately responsible for ensuring that all construction is in accordance with the Approved Planning Permission and Building Regulations including any Conditions, relevant Trade and Professional Standards, Statutory requirements and product manufacturers specifications, British Standards and Codes of Practice.

Position of all existing boundaries, walls, utilities, drains etc. (particularly in relation to the building) to be checked on site before start of any construction or ordering of any materials.

N.B. The "owner" of the building to which this application relates carries the legal responsibility for any Building Regulation Faults.



NOTES / REVISIONS

REV	DATE	NOTES



EXISTING NORTH-EAST (FRONT) ELEVATION



EXISTING SOUTH-EAST (SIDE) ELEVATION

EXISTING ELEVATIONS SCALE 1 : 100



EXISTING SOUTH-WEST (REAR) ELEVATION



EXISTING NORTH-WEST (SIDE) ELEVATION

Do not scale for construction purposes. This drawing is copyright © 2024 and may not be altered, traced, copied, photographed or used for any purpose other than that for which it is issued without the written permission of Pollard Architectural Ltd. The Contractor is to check all dimensions, levels and angles on site prior to commencement of works. Any discrepancy or query to be reported and clarified before associated work proceeds.

NB. No works shall commence without Planning and/or Building Regulations Approvals firmly in place.

First Floor
 5 Barris Street
 Liskeard
 Cornwall
 PL14 6AD

pollard
 architectural

email: info@pollardarchitectural.co.uk
 website: www.pollardarchitectural.co.uk
 tel: 01579 347361

client
 Mr and Mrs P Vincent

job description
 Householder Application for Re-modelling and Garden Room Extension

job location
 Old Orchard, Culverland Road
 Liskeard, Cornwall, PL14 6RD

date
 16-01-2023

drawn
 J. Pollard ACABE
 ACQB

scale
 As Stated @ A1

drawing no.
 2240-05

PLANNING APPLICATION