


- Notes:
1. COPYRIGHT OF THIS PLAN IS HELD BY PRIME SURVEYS. NO RESPONSIBILITY IS TAKEN FOR AMMENDMENTS BY OTHERS. DO NOT SCALE FROM COPIES.
 2. THE ORIGIN & ORIENTATION OF THE SURVEY GRID IS ARBITRARY.
 3. LEVELS ARE RELATED TO OFF SITE MANHOLE AT 50.00M
 4. LEVELS AT KERB RELATE TO ROAD CHANNEL.
 5. PIPE DIAMETERS ARE ESTIMATED BY SURFACE INSPECTION.

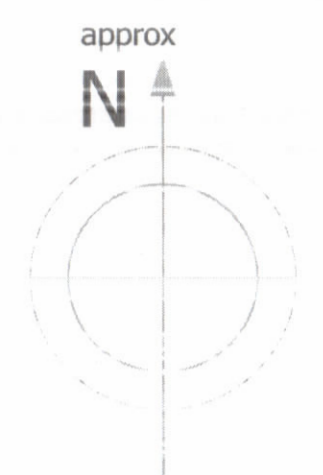

SURVEY STATIONS


Name	Easting	Northing	Height
901	191775.090	51553.570	48.573
902	191802.827	51546.478	48.952

KEY:

AV	AIR VENT	DATUM
BG	BUILDING	SCRUB/HEDGE
BT	TELECOMS INSP. COVER	TREE CANOPY
CL	COVER LEVEL	TREE DROP
SC	SURFACE CHANGE	BANK DROPP
DK	DROP KERB	
EP	ELECTRICITY POLE	
FFL	FINISH FLOOR LEVEL	
FI	FIRE HYDRANT	
G	GULLY	
GC	GULLY CHANNEL	
EH	EARTH/STONE HEDGE	
IL	INVERT LEVEL	
KB	KERB	
LP	LAMP POST	
MH	MANHOLE	
OHB	OVERHEAD BUILDING	
OHL	OVERHEAD LINES	
PWF	POST & WIRE FENCE	
RL	ROAD LINES	
RW	RETAINING WALL	
SV	STOP VALVE	
TB	TOP OF BANK	
TK	TRACK LINE	
TP	TELEPHONE POLE	
UP	UTILITY POLE	
WF	WOODEN FENCE	
W	WALL	
WM	WATER METER	

Amendments:

Rev	Date	Description

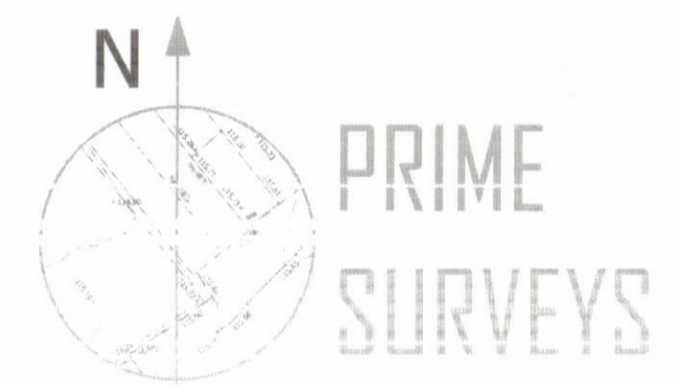

No. 3, RIVERSIDE
 NANPEAN, ST AUSTELL
 CORNWALL, PL26 7YJ
 tel: 01726 87 81 48

e-mail:
 primelandsurveys@gmail.com

Drg. No: 01

Client:
 MISS T DAVEY

Title / Location:
 LAWNDOWNS BUNGALOW,
 GRAMPOUND ROAD, TR2 4EG

Description:
 TOPOGRAPHIC SURVEY

Scale:	1:200 at A1
Surveyor:	ANH
Date:	09/12/20
Job ref:	PS20218