




MATERIALS DOCUMENT


17 CHURCH STREET, WALMER CT14 7RX

EXTERNAL WALLS

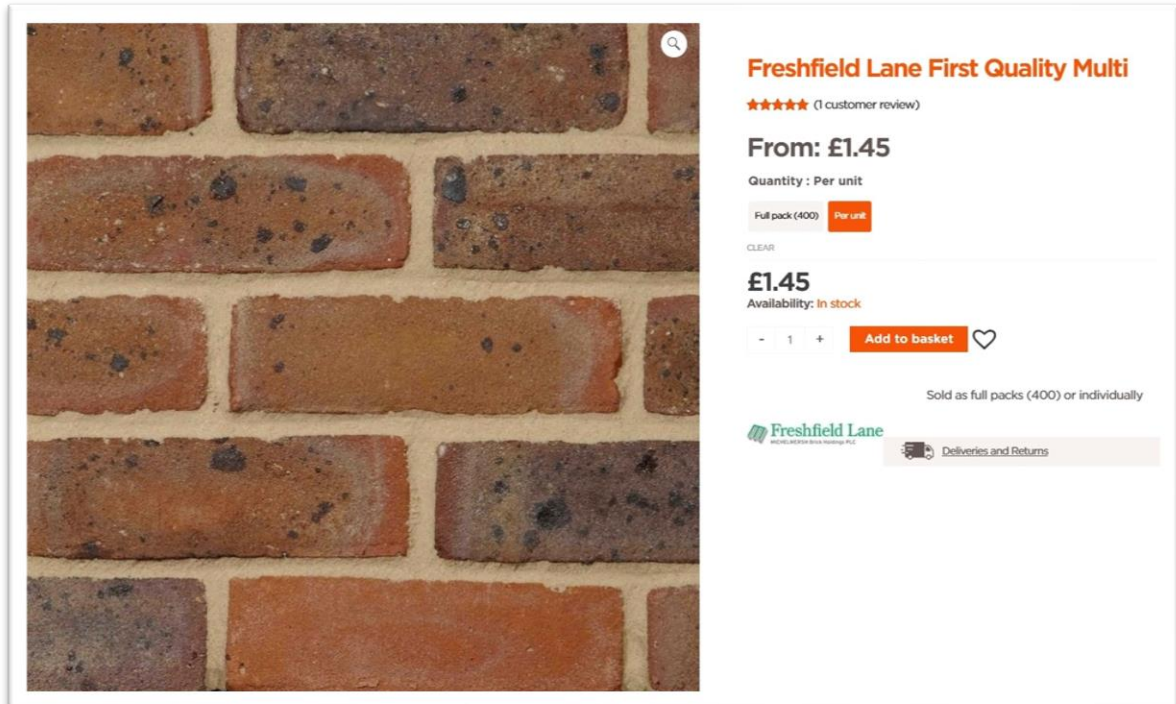

Freshfield Lane First Quality Multi
★★★★★ (1 customer review)
From: £1.45
Quantity : Per unit
Full pack (400) Per unit
CLEAR
£1.45
Availability: In stock
- 1 + **Add to basket** 
Sold as full packs (400) or individually
 [Deliveries and Returns](#)

ROOF COVERING

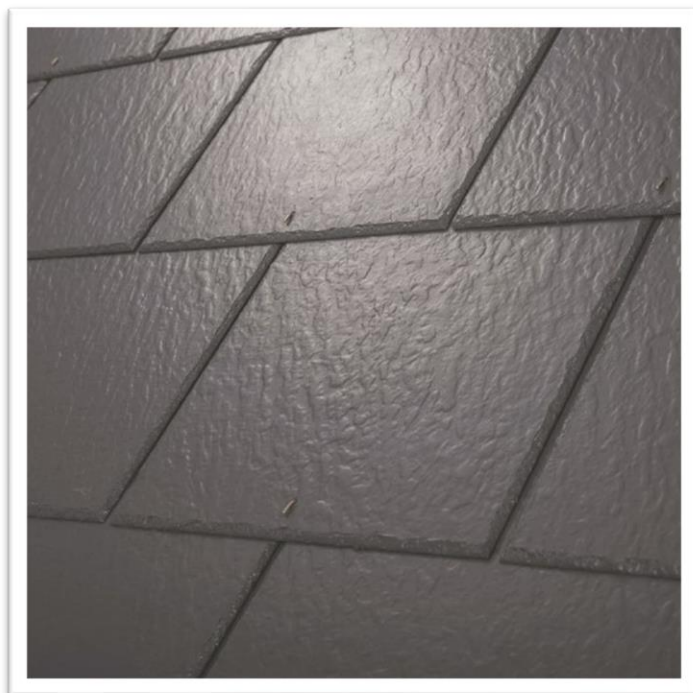

RIVENDALE CEDRAL SLATE

24 X12

WINDOWS



DOUBLE
GLAZED
TIMBER
CASEMENTS
WITH
GEORGIAN
GLAZING
BARS - WHITE