



BACK AREA NOT SURVEYED AS NO ACCESS

Existing glazed frontage with internal boarding
 Existing timber board for signage
 Existing glazed frontage with aluminum frame
 Exterior brick to building
 Tiled cladding to underside of glazed frame

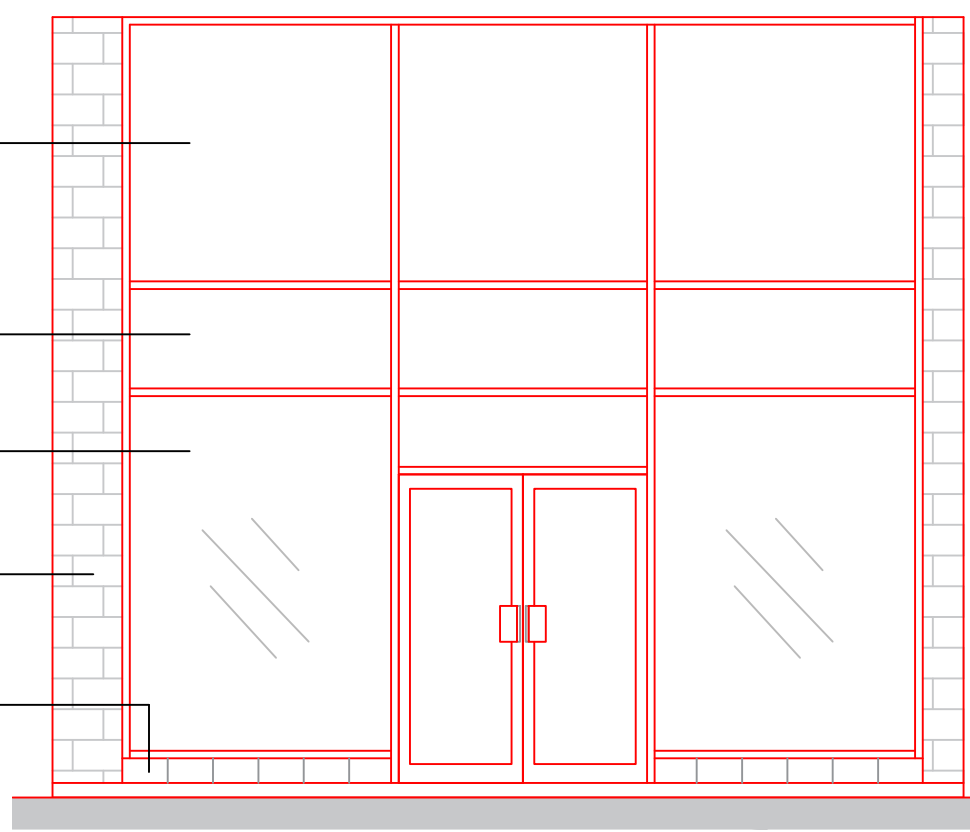


FRONT ELEVATION
SCALE @ 1:50

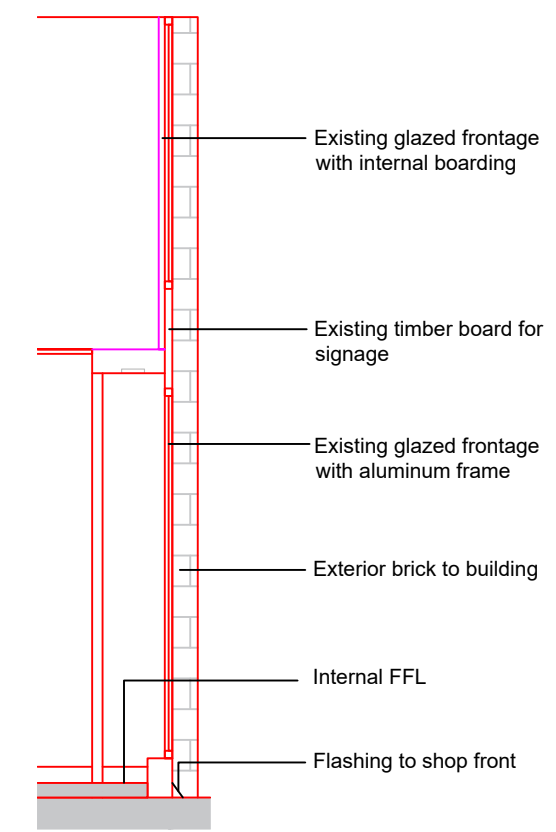


SECTION
SCALE @ 1:50

Existing glazed frontage with internal boarding
 Existing timber board for signage
 Existing glazed frontage with aluminum frame
 Exterior brick to building
 Internal FFL
 Flashing to shop front

EXISTING PLAN
SCALE @ 1:100

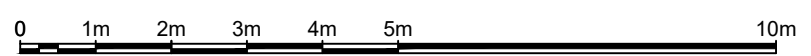

SCALE BAR

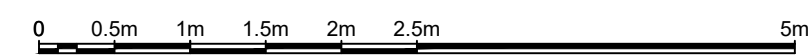

SCALE BAR

REVISION DESCRIPTION	DATE	DRAWN	CHECKED

NOTES
 Do not scale this drawing.
 It is the Contractor's responsibility to report any inconsistencies on this drawing, or between drawings, to the Designers and to request clarification and instruction before proceeding.
 All dimensions to be checked on site prior to commencement of construction and prior to ordering of materials and components.
 Following electronic transfer of drawing information, it is the responsibility of the recipient to ensure scale accuracy.
 This drawing is copyright. It is sent to you in confidence. It must not be copied, reproduced, used or disclosed to or by third parties without our permission. It remains our property and must be returned on request.
 All rights described in Chapter IV of The Copyright, Design and Patents Act 1988 have been generally asserted.

PROJECT
 313 KILMARNOCK RD, GLASGOW
 D J ALEXANDERS

TITLE
 EXISTING PLAN, FRONT ELEVATION AND SECTION

JOB NUMBER		DRAWING NUMBER		REV
0008		AL(4)001		
SCALE	SHEET SIZE	DATE	DRAWN BY	CHECKED BY
1:100	A3	29/10/2023	RS	RS
WORK STAGE	PURPOSE			
3	PLANNING			