




GROUND FLOOR PLAN AS PROPOSED - DOWNTAKINGS

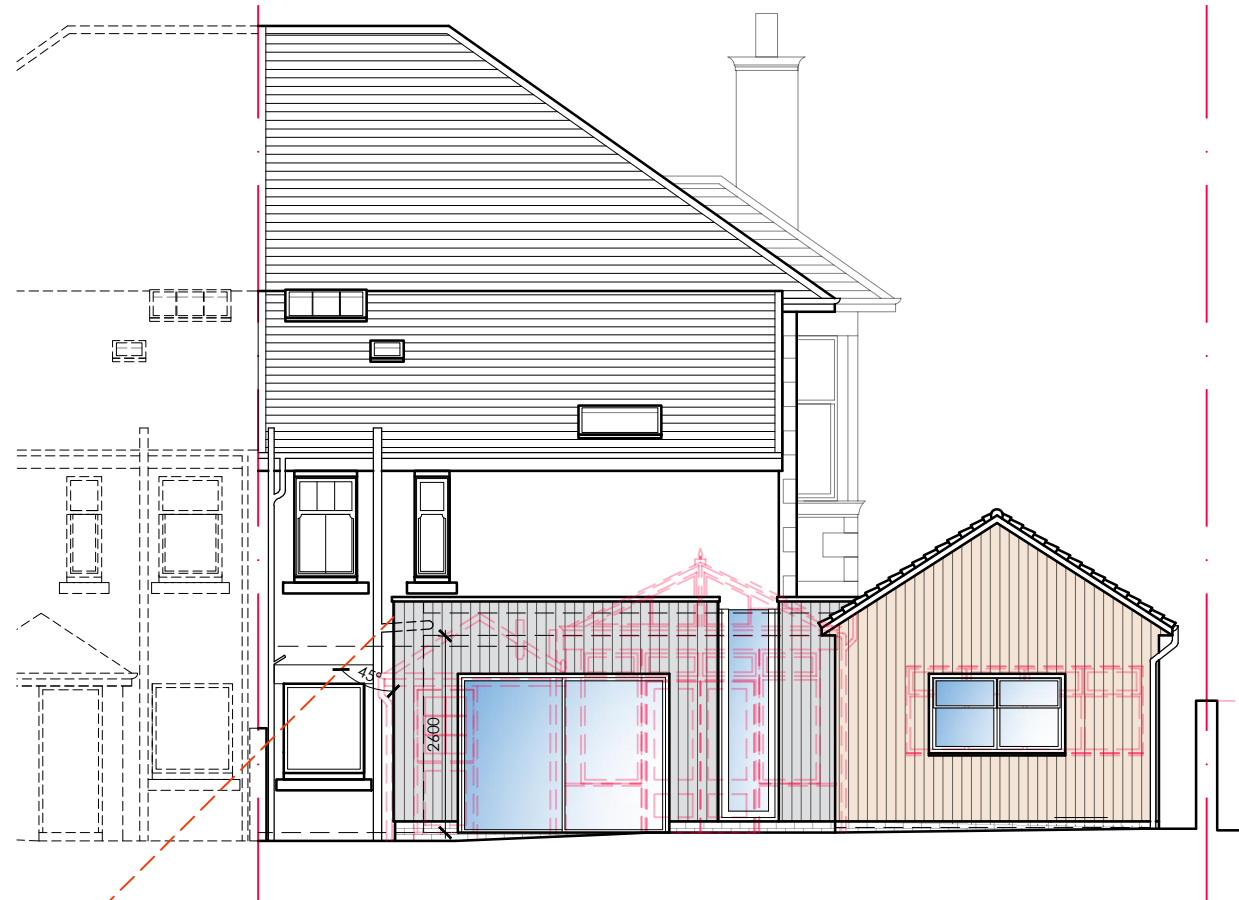

REAR ELEVATION AS PROPOSED - DOWNTAKINGS

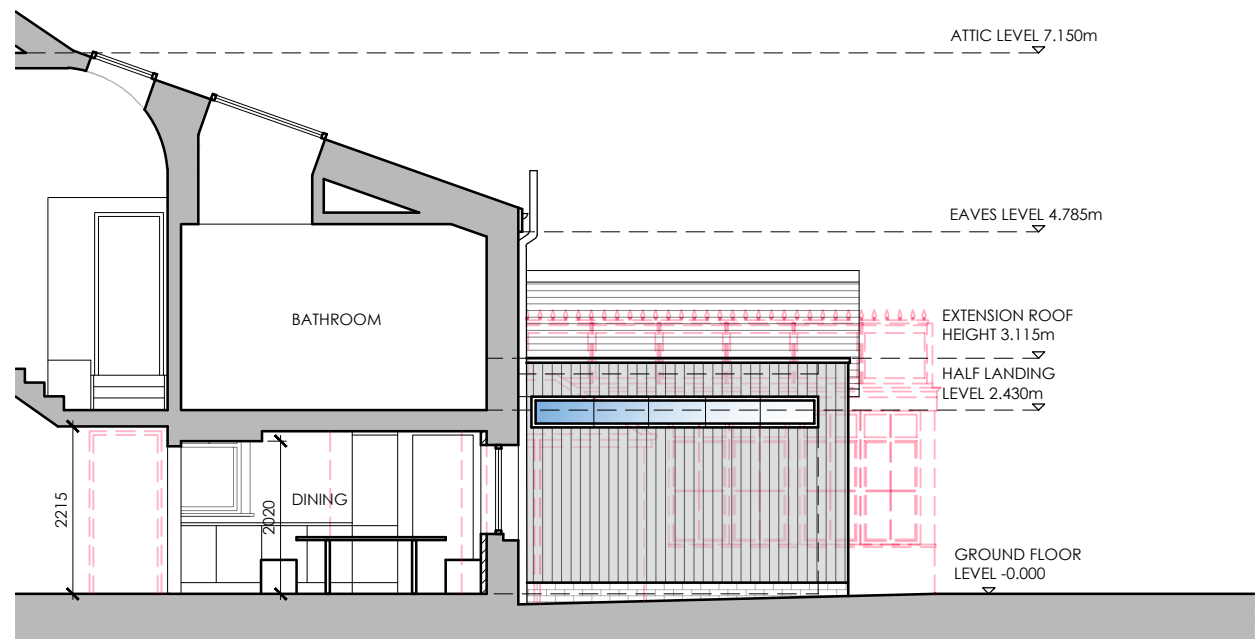

SECTION B-B AS PROPOSED - DOWNTAKINGS

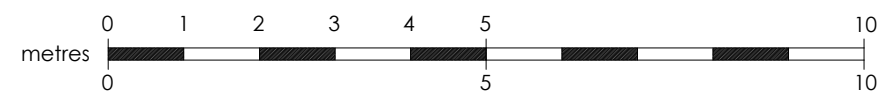

KEY

	EXISTING
	PROPOSED
	DOWNTAKINGS

Suite 3, 1st floor East, Clydeaway House, 813 South Street, Glasgow G14 0BX t: 0141 438 0062 e: mail@karenparryarchitect.com		karen parry architects ltd	
location	4 WYKEHAM ROAD	drawing title	DOWNTAKINGS
client	JONATHAN TUCKER	date	22/01/24
project	EXTENSION & INTERNAL ALTERATIONS	scale	1:100 @ A3
		drawing no.	11