


SECTION THROUGH STORE ENTRANCE WITH FASCIA (SCALE-1:10)

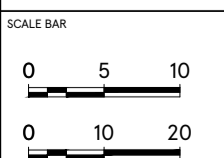

SCALE 1:10/1:2 @A2	DATE 20-JAN-2022	STORE TYPE FASCIA DETAILS
CHECKED BY ANDY HORWOOD		TYPE TYPICAL DETAIL
DRAWN BY SHIKHA		CONTENT BOX FASCIA _EXTERNAL ILLUMINATION DETAIL

TESCO
 FEASIBILITY PLANNING
 STORE PLANNING DEPARTMENT
 PROPERTY SERVICES
 HIGHWOODS BUILDING, KESTREL WAY
 WELWYN GARDEN CITY, HERTFORDSHIRE, AL7 1GB UK
 TELEPHONE : 01707 395150
THE COPYRIGHT AND ALL OTHER RIGHTS ARE RESERVED BY TESCO STORE PLANNING DEPARTMENT. ALL RIGHTS ARE RESERVED. NO PART OF THIS PUBLICATION MAY BE REPRODUCED OR TRANSMITTED IN ANY FORM OR BY ANY MEANS, ELECTRONIC OR MECHANICAL, WITHOUT PERMISSION FROM TESCO STORE PLANNING DEPARTMENT.