

2mm formed aluminium panel, to be powdercoated WHITE RAL 9010, 30% gloss

Existing wall

2mm formed aluminium panel, to be powdercoated WHITE RAL 9010, 30% gloss


TESCO/express/ Blips to be 5mm Opal 030 with Avery 4509 RED 431 / Avery 5600LD/82A BLUE translucent acrylic letters applied to face, flush in-laid and fixed to rear of panel with Big Head fixings and Simson ISR 70-03.

TESCO/express/ Blips to be 5mm Opal 030 with Avery 4509 RED 431 / Avery 5600LD/82A BLUE translucent acrylic letters applied to face, flush in-laid and fixed to rear of panel with Big Head fixings and Simson ISR 70-03.

PART DETAIL @ FASCIA (SCALE-1:2)

OUTSIDE THE STORE      INSIDE THE STORE

SECTION THROUGH STORE ENTRANCE WITH FASCIA (SCALE-1:10)

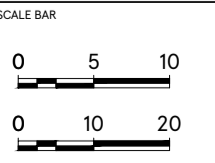

SCALE 1:10/1:2 @A2	DATE 20-JAN-2022	STORE TYPE FASCIA DETAILS
CHECKED BY ANDY HORWOOD		TYPE TYPICAL DETAIL
DRAWN BY SHIKHA		CONTENT BOX FASCIA NON ILLUMINATION DETAIL

**TESCO**  
 FEASIBILITY PLANNING  
 STORE PLANNING DEPARTMENT  
 PROPERTY SERVICES  
 HIGHWOODS BUILDING, KESTREL WAY  
 WELWYN GARDEN CITY, HERTFORDSHIRE AL7 7GB UK  
 TELEPHONE : 01707 395150  
THE COPYRIGHT IN THIS DRAWING IS THE PROPERTY OF TESCO STORES LIMITED. ALL RIGHTS ARE RESERVED. NO PART OF THIS DRAWING IS TO BE REPRODUCED OR TRANSMITTED IN ANY FORM OR BY ANY MEANS, ELECTRONIC OR MECHANICAL, INCLUDING PHOTOCOPYING AND RECORDING, WITHOUT THE WRITTEN PERMISSION OF TESCO STORES LIMITED.