
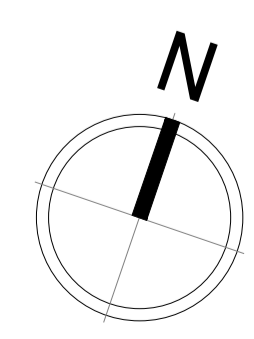


Existing Plant units to be removed
 Existing double swing door to be removed and replace with new

Existing double swing access gate to be removed and replace with new,
 Existing compound wall to be re-configured

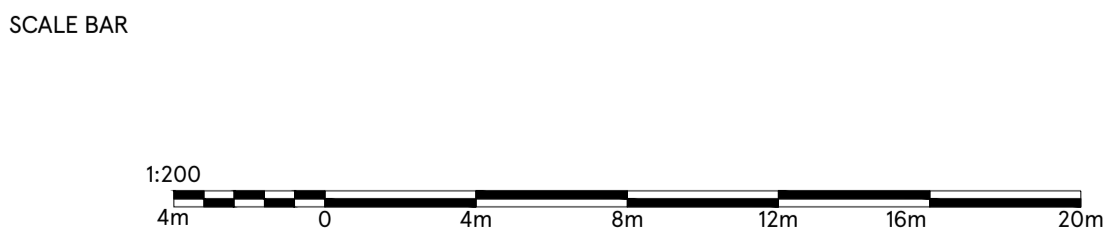

DRAWING NO
 02_NEWP_02A
 SCALE
 1:200@A1
 DATE
 04.01.2024
 CHECKED BY
 DEEKSHA
 DRAWN BY
 PRIYANKA

STORE TYPE
 EXPRESS
 STORE NAME
 NEWPORT IOW
 CONTENT
 EXISTING SITE PLAN_PLANT

TESCO
 FEASIBILITY PLANNING
 STORE PLANNING DEPARTMENT
 PROPERTY SERVICES
 HIGHWOODS BUILDING, KESTREAL WAY
 WELWYN GARDEN CITY, HERTFORDSHIRE, AL7 1GB UK
 TELEPHONE : 01707 395150
THE COPYRIGHT AND ALL OTHER RIGHTS IN AND RELATING TO THIS PUBLICATION BELONG TO AND ARE THE SOLE PROPERTY OF TESCO STORES LIMITED. ALL RIGHTS ARE RESERVED. NEITHER THE WHOLE NOR ANY PARTS OF THIS PUBLICATION MAY BE REPRODUCED OR TRANSMITTED IN ANY FORM OR BY ANY ELECTRONIC OR MECHANICAL MEANS INCLUDING PHOTOCOPIING AND RECORDING OR FROM ANY RETRIEVAL SYSTEM WITHOUT THE PRIOR WRITTEN LICENCE FROM THE OWNER. ©1997 TESCO STORES LIMITED