




39 PEWLEY WAY - ELEVATION-1

Datum 5.00m

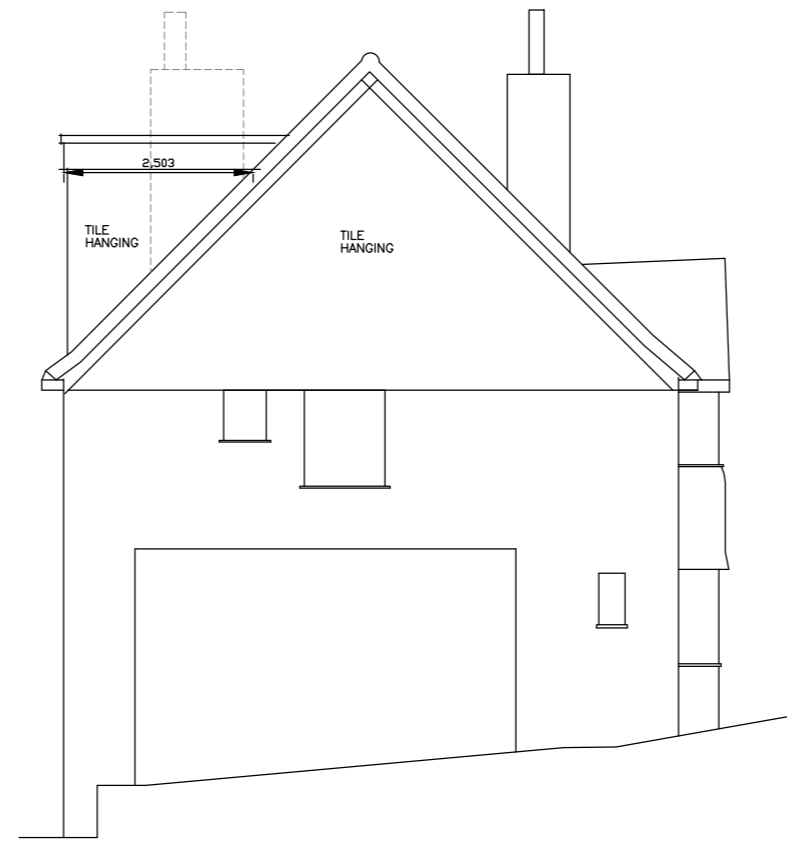


39 PEWLEY ROAD - ELEVATION-2

Datum 5.00m

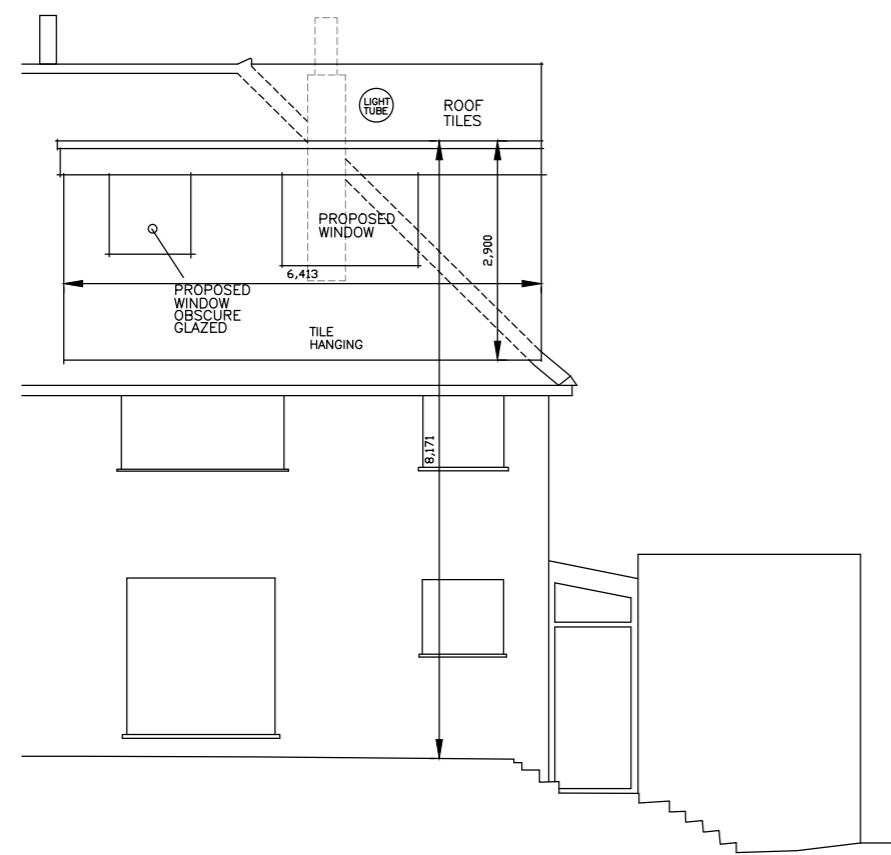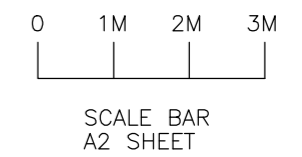

39 PEWLEY ROAD - ELEVATION-3

Datum 5.00m

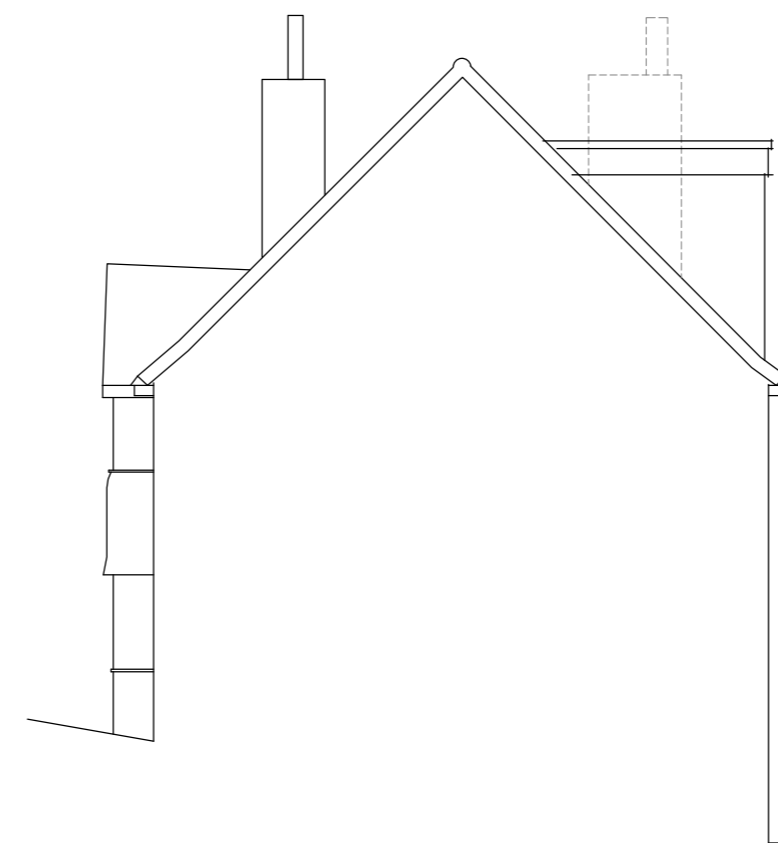

39 PEWLEY ROAD - HIDDEN ELEVATION

Datum 5.00m

FOR PLANNING APPLICATION USE ONLY  
SUBJECT TO ENGINEERING & BUILD

REF	DATE	REVISION

DEVELOPMENT  
39 PEWLEY WAY  
GUILDFORD  
SURREY  
GU1 3PZ

DRAWING TITLE  
PROPOSED ELEVATIONS  
FOR PLANNING APPLICATION USE ONLY

**PLANNING & DESIGN SERVICE**  
Architectural drawings for  
Extensions, Alterations & New Build  
Free No Obligation Quotations  
**Tel: 01483 417555**  
**Mob: 07818 014357**  
www.architecturesurrey.co.uk  
simonplanning.design@btinternet.com

SCALE  
1:100  
DATE  
JAN 2024  
DRAWN  
S.P.C.

DRG No.  
PW/101  
REV.