


Existing layout based on:
OS Plan with estimated tree locations.

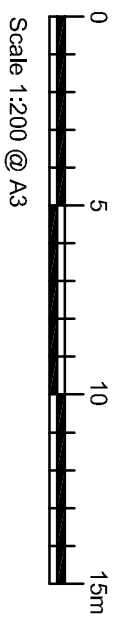

139 Bush Road
Cuxton
Rochester
Kent
ME2 1EZ
Tel: 01634 724023
E-mail: info@sylvanarb.co.uk
Web: www.sylvanarb.co.uk

TREE SURVEY PLAN

(Existing Layout)

Site Address:
Thiseldorne Cottage
Tatsfield Lane
Westerham
Kent
TN16 2EQ
Client:
Mr O Smith

By: C. Barkel
Date: 30 April 2021
Ref: TC/TSP/1814-01
Scale: 1:200 @ A3

Key:

- Category A Tree (High Value)
- Category B Tree (Moderate Value)
- Category C Tree (Low Value)
- Category U Tree (Poor Condition)

- Tree Canopy
- 1 Tree Number
- Oak Tree Species
- A1 BS5837 Retention Category

Application Site