

PROPOSED VMO2 EFF1 CABINET & 2No. VMO2 EFF2n CABINETS ON NEW CONCRETE BASE (PAINTED DARK GREEN - RAL6009)

PROPOSED VMO2 GPS MODULE TO BE INSTALLED ON TOP OF GANTRY POLE USING STANDARD MOUNTING KIT

PROPOSED VMO2 AC DIST. BOARD IN IP65 WEATHERPROOF ENCLOSURE FIXED TO GANTRY SUPPORT POLE

HEDGE APPROX. +2.50m

PROPOSED VMO2/VF 450mm WIDE CABLE LADDER ON 2No. GANTRY SUPPORT POLES FOR DC/FIBRE CABLES

PROPOSED VMO2/VF 2.4m HIGH PALISADE FENCE C/W 1.0m WIDE PERSONNEL GATE (PAINTED DARK GREEN - RAL6009)

PROPOSED VMO2 20.0m HIGH FLI PINE TREE ON NEW 6.0mx6.0mx1.2m DEEP CONCRETE BASE C/W REMOVABLE STEP PEGS AND LATCHWAY FALL ARREST SYSTEM

PROPOSED VMO2 300mm WIDE CABLE TRAY LAID FLAT ON CONCRETE BASE FOR PROPOSED DC/FIBRE CABLES


PROPOSED VMO2/VF GFMC140 METER CABINET ON NEW CONCRETE BASE (PAINTED DARK GREEN - RAL6009)

GROUND LEVEL ±0.00m



The drawings comply with VM02 Standard ICNIRP guidelines. Designed in accordance with Cornerstone documents: SDN0007, SDN0008

**PROPOSED SITE PLAN**  
(1:200)

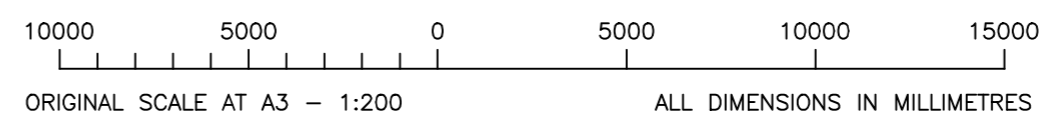

ALL DIMENSIONS ARE IN mm UNLESS NOTED OTHERWISE  
N.G.R | E: 545214 N: 160157

**FIBRE NOTE:**  
AS PER UKDBS\_BAU\_0704 v2.0 DOCUMENT FOR FIBRE ALLOCATION THE FOLLOWING WILL BE REQUIRED:  
SCENARIO - CO-LOCATED  
EXISTING FIBRE COUNT PER SECTOR IS 0 THEREFORE 3x12 PAIR MLE TO BE ADDED.

SECTOR 1 : 12-PAIR H+S MLE 30m (84109369) & H+S QODC2 5m (85093495)  
SECTOR 2 : 12-PAIR H+S MLE 30m (84109369) & H+S QODC2 5m (85093495)  
SECTOR 3 : 12-PAIR H+S MLE 30m (84109369) & H+S QODC2 5m (85093495)

**STRUCTURAL NOTE:**  
SUITABILITY OF THE PROPOSED STRUCTURAL LOADINGS & SUITABILITY OF THE EXISTING TOWER & FOUNDATION NEED TO BE DETERMINED AND CONFIRMED OR REJECTED FOLLOWING COMPLETION OF STRUCTURAL ANALYSIS. PROPOSED EQUIPMENT LOCATIONS ARE SUBJECT TO MINOR CHANGES FOLLOWING COMPLETION OF THESE WORKS.

C	DAF Amends	ICS	ICS	10.11.23
B	DAF Amends	ICS	ICS	02.06.23
A	Issued for Approval	ICS	ICS	05.05.23
REV	MODIFICATION	BY	CH	DATE



Cell Name		Opt.
FOXBURROW WOOD		D
Cell ID No		
CORNERSTONE	VMO2	VF
24019720	084728	N/A
E366797		

**Site Address / Contact Details**  
LAND ADJACENT FOXBURROW WOOD  
CAKETS FARM  
SEVENOAKS BROMLEY  
KENT  
TN14 7QG

Drawing Title:		PROPOSED SITE PLAN	
Purpose of issue:		PLANNING	Dwg Rev:
Drawing Number:		201	B
Surveyed By:	ICS	Original Sheet Size:	A3
Drawn:	ICS	Date:	05.05.23
Checked:	ICS	Date:	05.05.23
Pack Issue:			D