


Parking Space shown is 4.8m x 2.4m

Foul Septic Tank

Parking Space shown is 4.8m x 2.4m

Building A

Building B

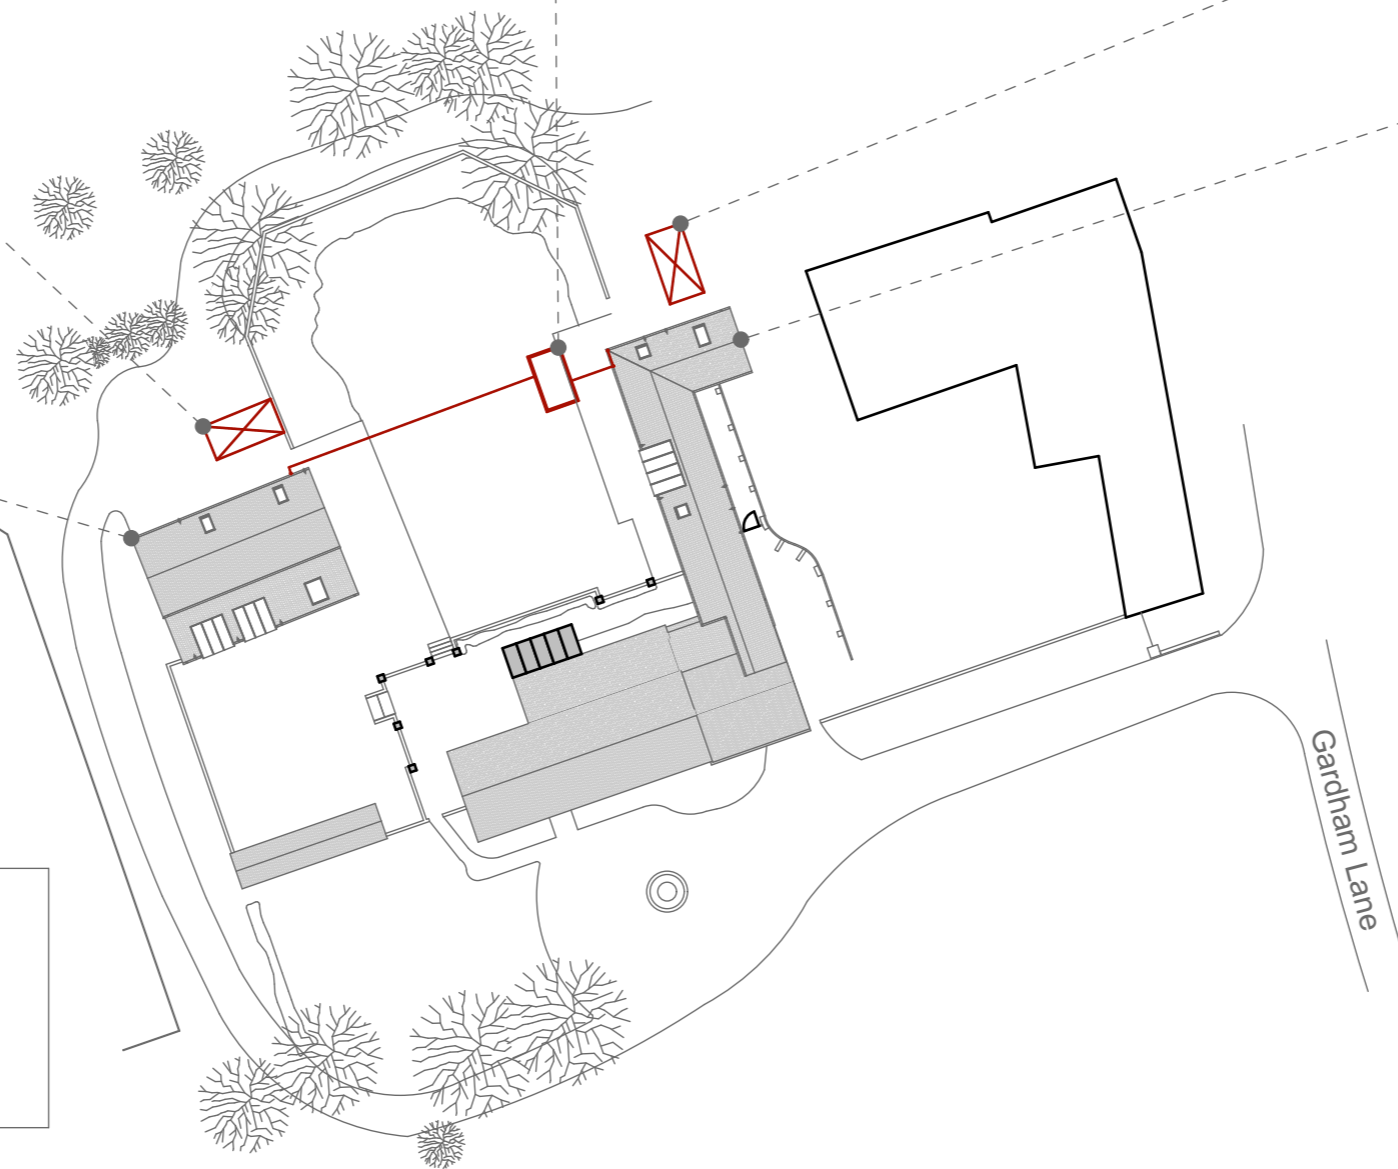

Proposed Site Plan

1:500



Rev	Change	Date

RIBA Chartered Practice

### 287.01.03 - Proposed Site Plan

Subject to Planning / Building Control Approval

All Dimensions subject to verification on site.  
Do Not Scale From Paper Drawings.  
(If in doubt refer to the Architect)

**eznat**

Eznat - architecture | development  
One Business Village, Emily Street, Hull  
HU9 1ND

PROJECT NO. 287

DRAWING NO. 287.01.03

PROJECT ADDRESS. The Grange, Bewholme  
YO25 8ED

LAYOUT TITLE. Proposed Site Plan

PROJECT NAME. Building Refurb

SCALE. 1:500 @ A3