


1 Existing FFL
1 : 50

6 Existing Site
1 : 200

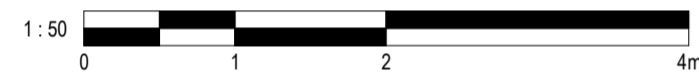

3 Existing West
1 : 50

4 Existing North
1 : 50



5 Existing East
1 : 50

2 Existing South
1 : 50

- Notes:
- Existing walls finished in brown / red bricks.
 - Existing windows wood effect UPVC
 - Existing Roof finish in concrete brown / red tiles
 - Fencing is vertical timber

A Existing East Elevation added		JAW 13.11.23
SUFFIX LETTER	REVISION	INITIAL & DATE
CLIENT Mr and Mrs Ozmus		
PROJECT TITLE 2 Fossland View, Strensall		
DRAWING TITLE Existing Layouts		
Drawn by JAW	Date 06/12/2023 17:25:21	Scale
Checked by JAW	Date	Revision
Drawing No. 2023314		A102



Architectural Design Leisure Design Consultancy
116 Westgate, Pickering, North Yorkshire, YO18 8BB
Tel : 07397 533212 Email : jonathan@jawdesign.co.uk