



DO NOT SCALE FROM DRAWING
 All dimensions / sizes shown are for
 reference purposes only. All
 contractors are to carry out site
 surveys to determine correct
 measurements for all building works.

This drawing is the property of Solis
 Property Management Ltd. No part of
 this drawing may be reproduced
 without the written consent.

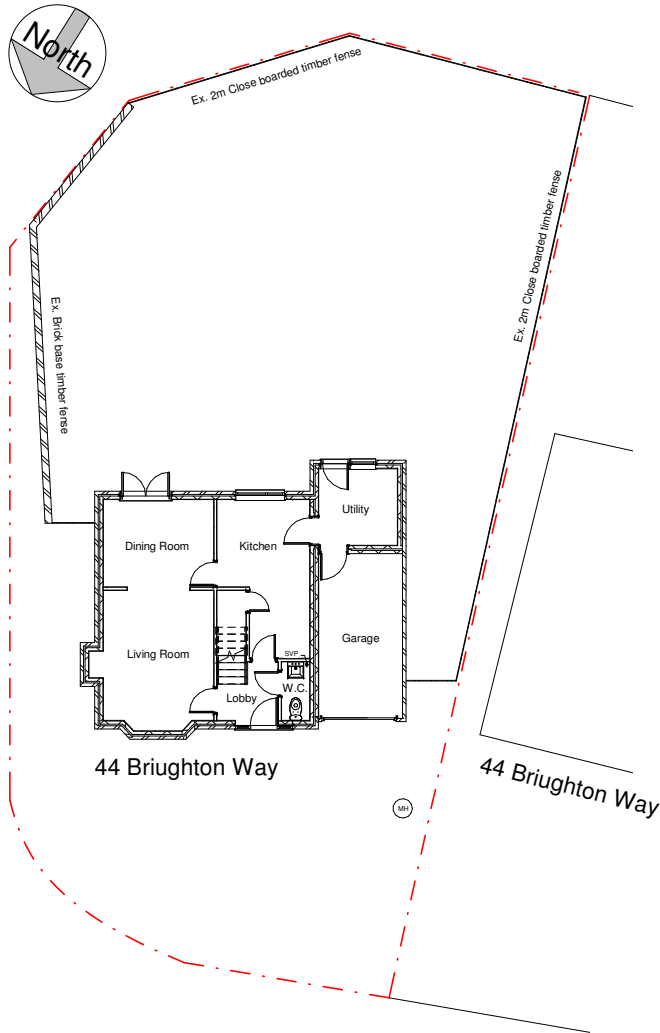

1 Existing Site and Ground Floor Plan
 1 : 100

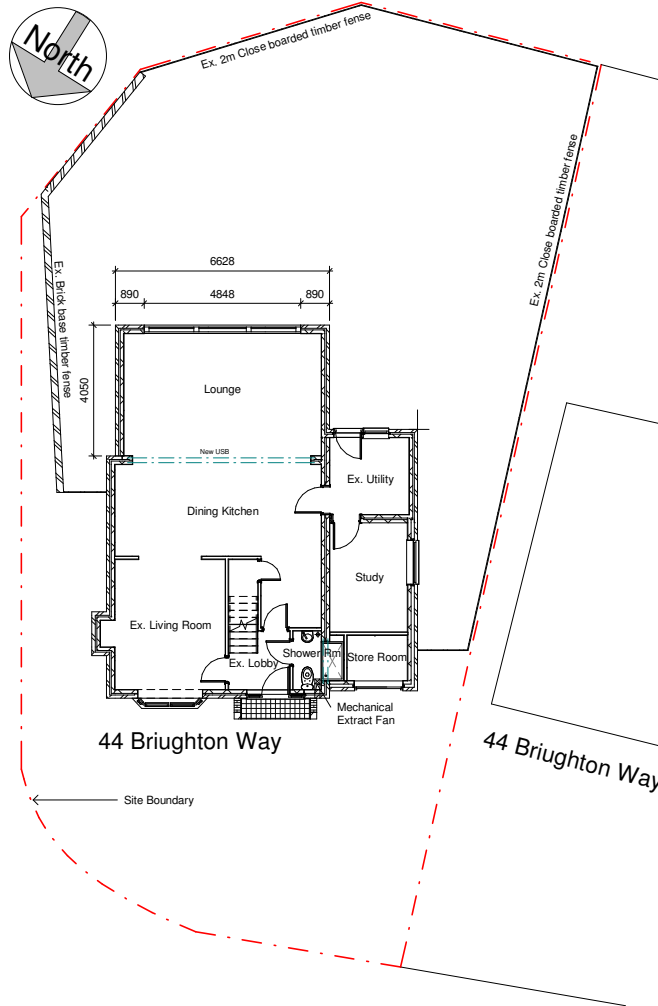

2 Proposed Site and Ground Floor Plan
 1 : 100

PROJECT
**44 Broughton Way, York,
 YO10 3BG**

TITLE
Site Plan

CLIENT
Mr and Mrs Law

DRAWN BY JT	CHECKED BY TT	DATE 01.02.24
SCALE (@A2) 1 : 100	PROJECT NUMBER 2024LAW01	
DRAWING NUMBER LAW100	REV	