


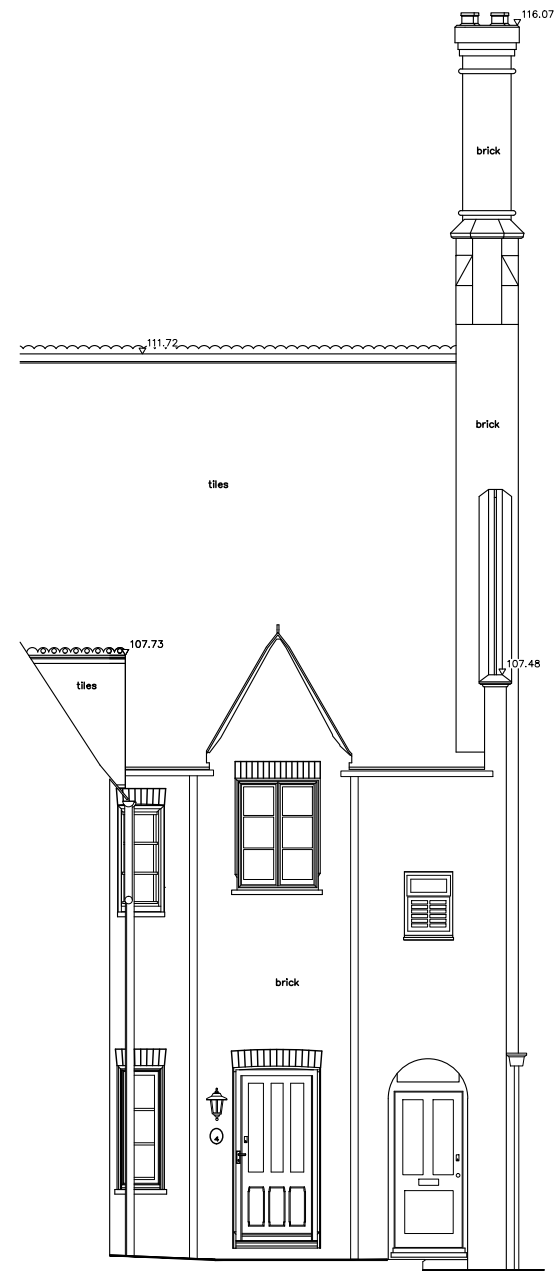

**A** north west elevation  
301 1:100



**B** north east elevation  
301 1:100



GENERAL NOTES:  
DO NOT SCALE FROM THIS DRAWING EXCEPT FOR PLANNING PURPOSES  
ALL DIMENSIONS TO BE CHECKED ON SITE  
SETTING OUT TO BE AGREED ON SITE  
DRAWING TO BE READ IN CONJUNCTION WITH DAY5 SPECIFICATION AND STRUCTURAL ENGINEER'S DETAILS  
ANY OMISSIONS OR DISCREPANCIES TO BE REPORTED TO THE ARCHITECT IMMEDIATELY  
IF IN DOUBT ASK

REVISIONS



30 Holcroft Road  
Harpenden, AL5 5BQ  
t. +44 (0)78.94166906  
e. info@day-5.co.uk  
reg no. 12007957

CLIENT

Mr Griffiths

JOB TITLE

4 Little Gaddesden House  
Little Gaddesden, HP4 1PL

DRAWING

proposed NW & NE elevations

SCALE DATE

1:100 @A3 10.01.2023

DRAWN STATUS

BP P

DRAWING NO REVISION

4LGH 301