


Side Elevation facing No 63 1-100

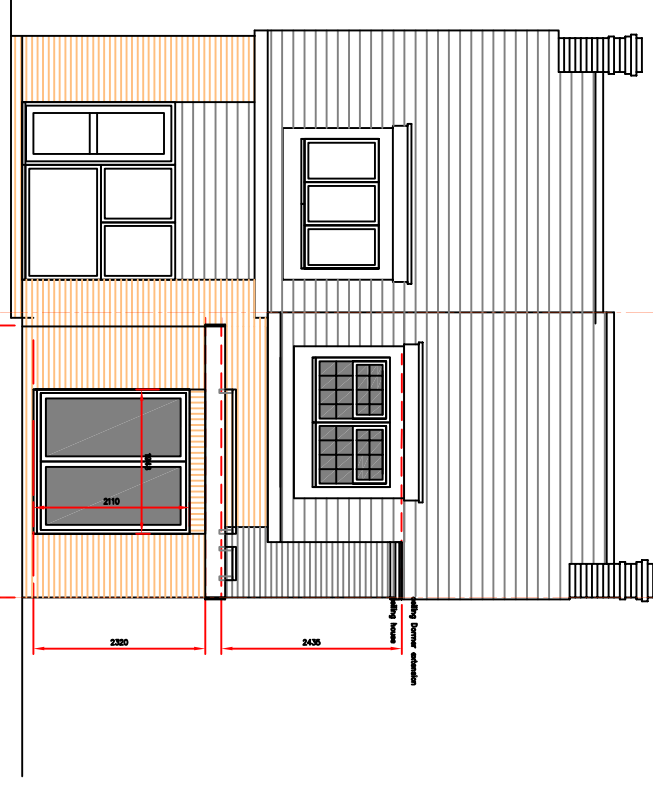

Rear Elevation 1-100

No 63

No 65

No 67


New flat roof finished with Polyroof resin finish to makers specification. 30 year warranty required.

New roof lights as Velux Vario 450x450mm opening installed to trimmed opening above toilet and dining room. Toughened double glazed units fitted insulated kerb detail.

New roof light above kitchen as Velux Vario 800x

New walls built with a matching yellow stock facing brick with flush natural mortar. Soldier course built above openings.

Vertical slate above former kitchen window below eaves oversail removed and facing brick panel rebuilt to match existing to allow lead cover flashing to weather skirting upstand to flat roof.

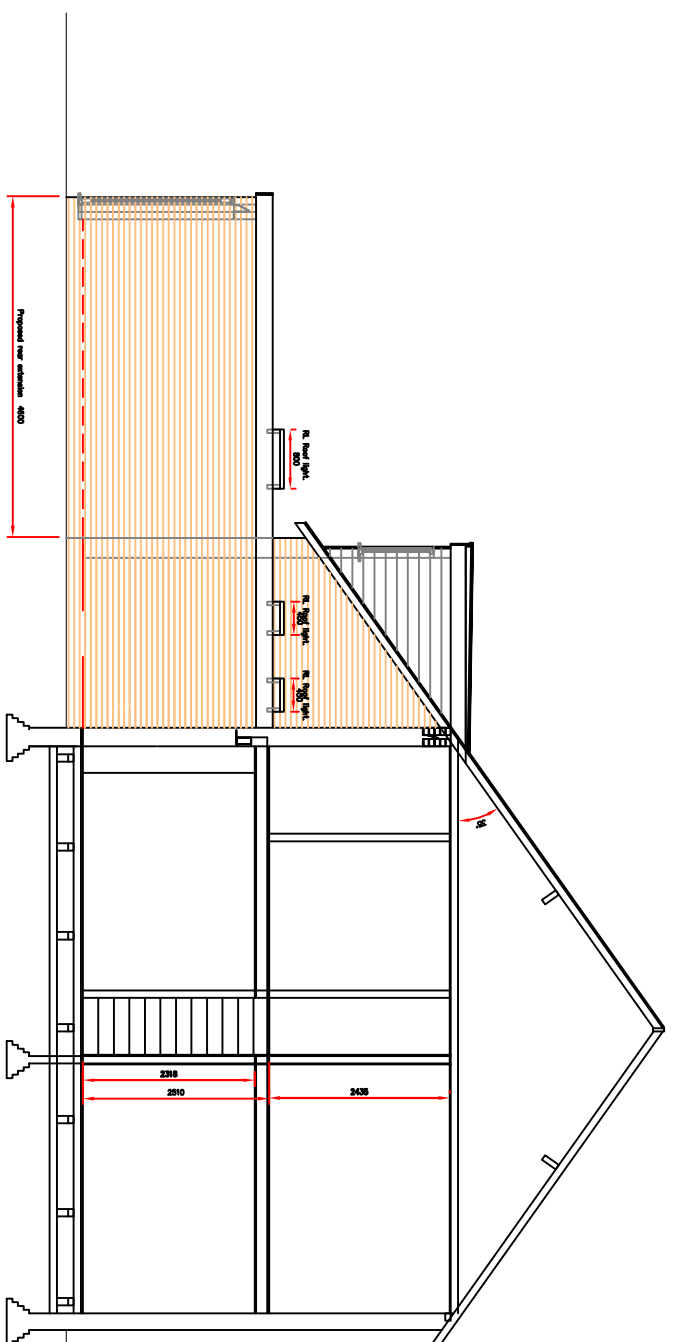


Side Elevation facing No 67 1-100

P02
Scale: 1/100@A3

Rev - Planning Issue

11.08.11

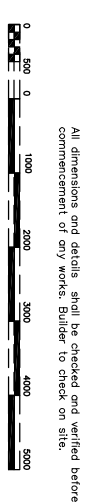

All dimensions and details shall be checked and verified before commencement of any works. Builder to check on site.

65 Cowper Road, Boxmoor, Hemel Hempstead
Elevations - Proposed