



NOTE:  
 This Drawing Has Been Produced To Obtain  
 Planning/Building Regulations Approval Only.  
 All Dimensions, Levels And Roof Pitch To Be  
 Checked On Site. If In Doubt Ask.  
 Use Only Noted Dimensions- Do Not Scale.  
 If This Drawing Has Been Received Electronically  
 It Is The Recipients Responsibility To Print The  
 Document To The Correct Scale.

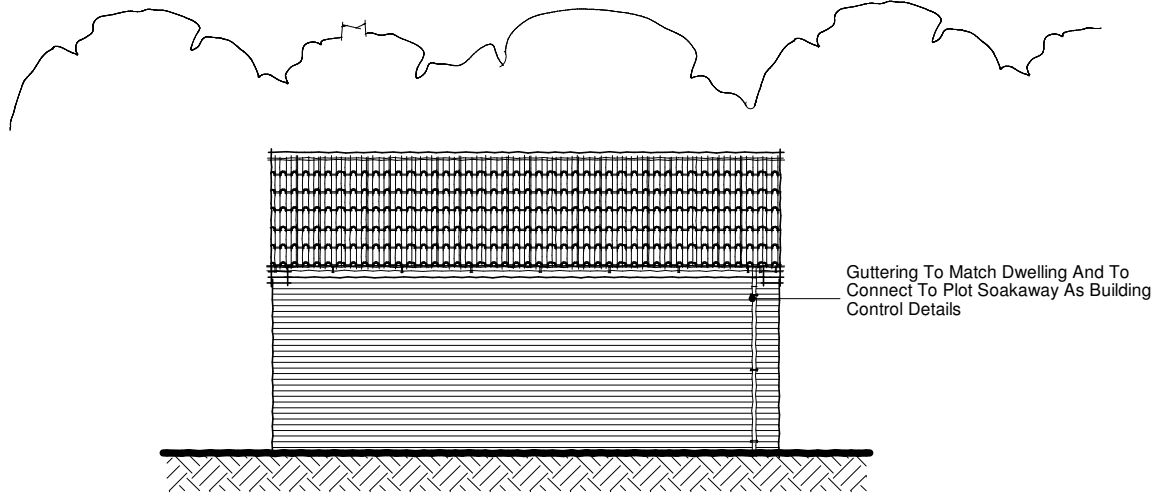


Rear Elevation

Guttering To Match Dwelling And To  
 Connect To Plot Soakaway As Building  
 Control Details

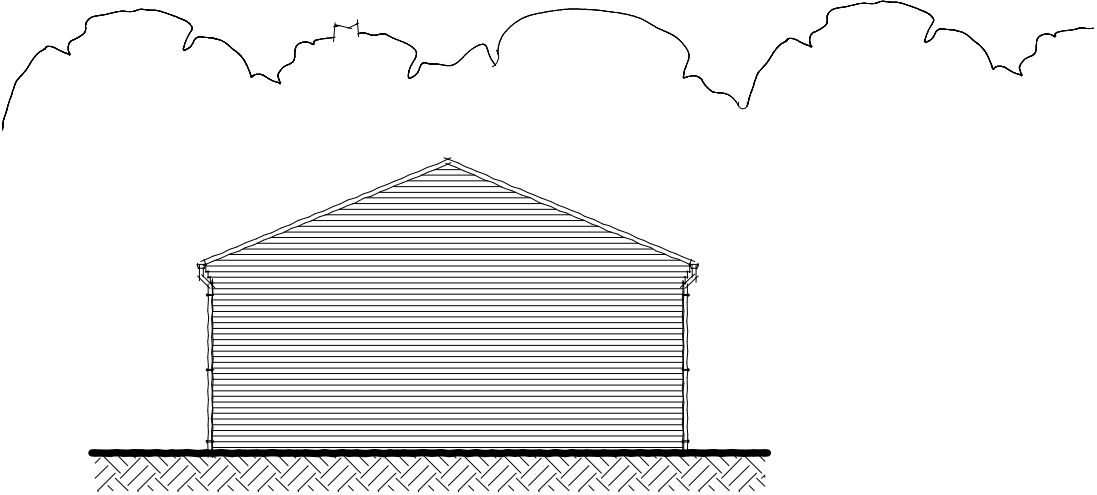


Side Elevation

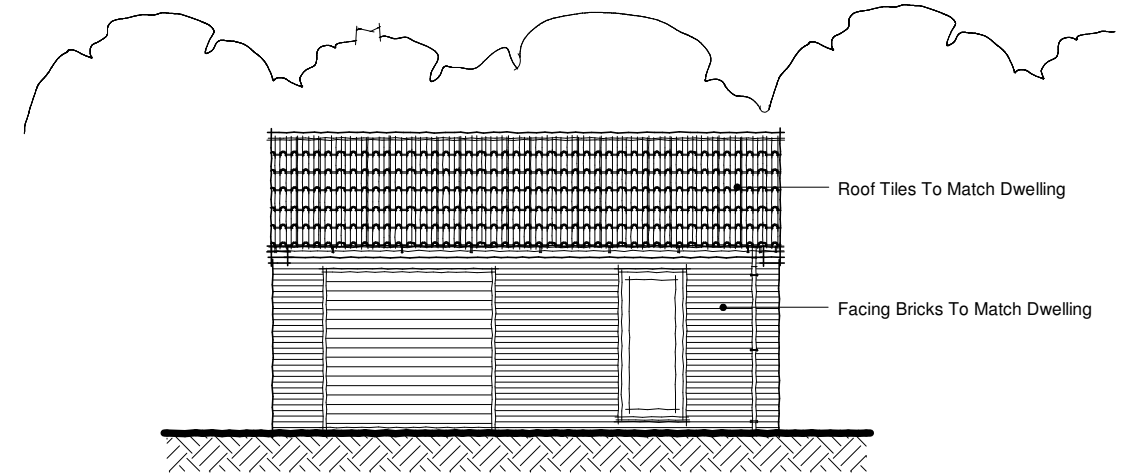


Front Elevation

Roof Tiles To Match Dwelling  
 Facing Bricks To Match Dwelling

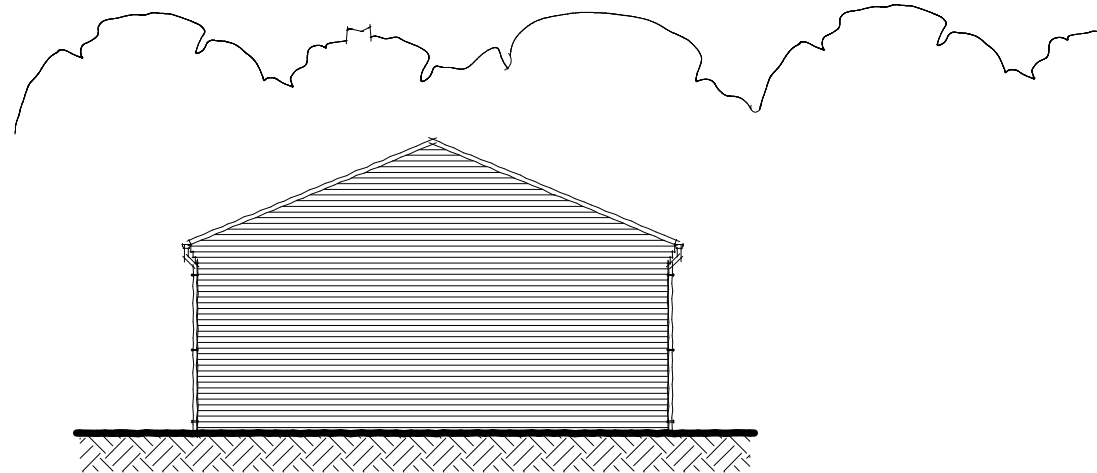

Side Elevation

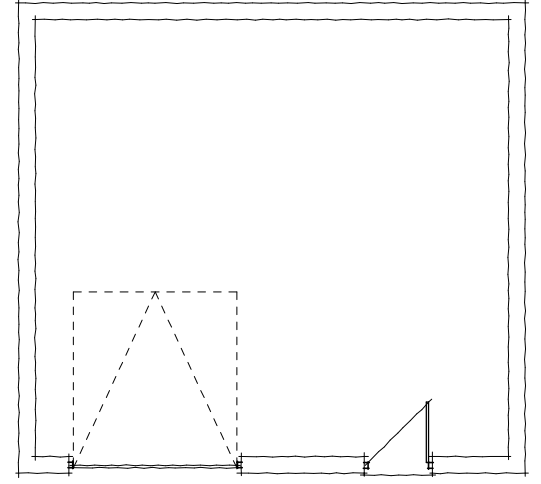

Floor Plan

A	Date	Revisions

**Taylor Loom Consultants Ltd**  
 The Consulting Rooms  
 29 Grove Coach Road  
 Retford  
 Retford, Nottinghamshire DN22 7HG  
 Tel: 01777 702544

Client  
**Mr S Williams**

Job Title  
**Proposed Detached Store**  
**5 Holds Lane**  
**Torworth**

Drawing Title  
**Planning Proposal**

Scale  
**1:100@A3**

Sheet Size  
**A3**

Date  
**Jan 2024**

Drawn by  
**JML**

Drg No.  
**TLC/23/234/03**

Rev.  
**-**

