



OVER FLOW PARKING AREA

CAR PARK

OUTSIDE PLANT SALES

POLY TUNNEL

SHED

CONTAINER

SHELTER

CONTAINERS

PORTA CABIN

SHED

TANK

TANK

SHOP STORAGE

OUTSIDE PLANT SALES

COVERED OUTSIDE PLANT SALES

SHOP FLOOR

SHOP FLOOR

SHOP FLOOR

KITCHEN

CAFE

ST.

CAFE SEATING AREA

OUTSIDE PATIO SEATING AREA

SHOP STORAGE


SHOP STORAGE

WC STORE

Dis. WC

WC

Existing Floor Plan
Scale: 1:100

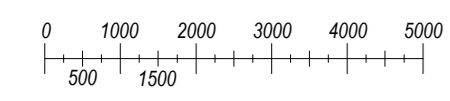

Status: **Planning**



Client: Retford & Gainsborough Garden Centre Bar Road, Saundby, Beccingham, Retford, DN22 9EU		
Project: Proposed Poly Tunnel Extension And External Alterations		
Drawing Details: Existing Floor Plan		
Date: Nov 2023	Scale: As Shown @ A0	Drawn: MJM
Number: 2081/23/01	Rev: ---	