





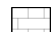

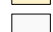
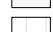
1. FRONT (EAST) ELEVATION



2. REAR (WEST) ELEVATION



3. SIDE (SOUTH) ELEVATION

KEY:	NOTES:
 Glazing	1. Levels shown indicative - ground levels not accurately surveyed
 Existing Construction	
 Gault brick	
 Stone- left fairfaced	
 Stone- painted white	
 Slate	

AC ARCHITECTS CAMBRIDGE LTD
 33-35 VICTORIA ROAD, CAMBRIDGE CB4 3BW

ALTERATIONS & EXTENSION TO 41 GARDEN WALK, CAMBRIDGE.

ELEVATIONS AS EXISTING

22.448.01-110 A

Scale 1:100 @ A3

Rev	Description	Date
A	Preliminary	14/11/22