




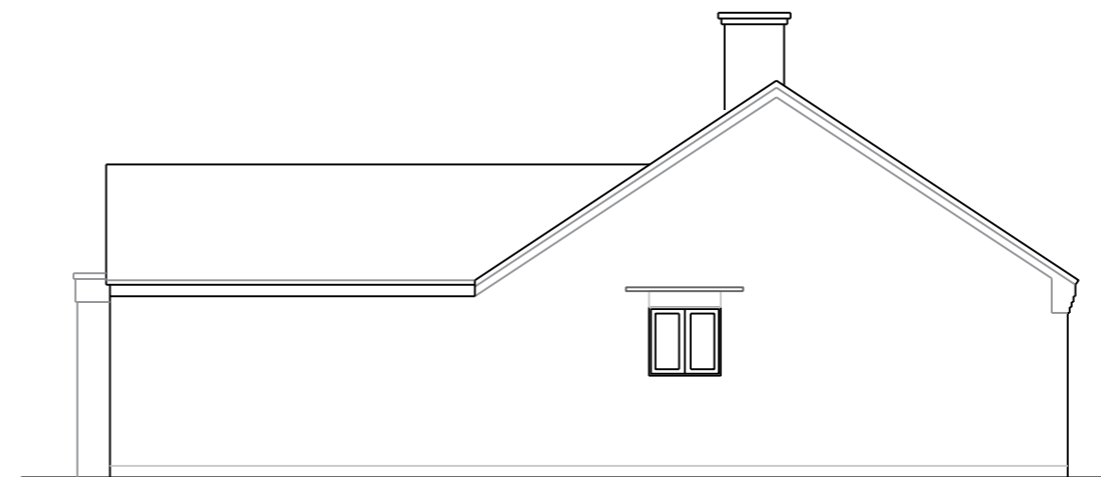

Front

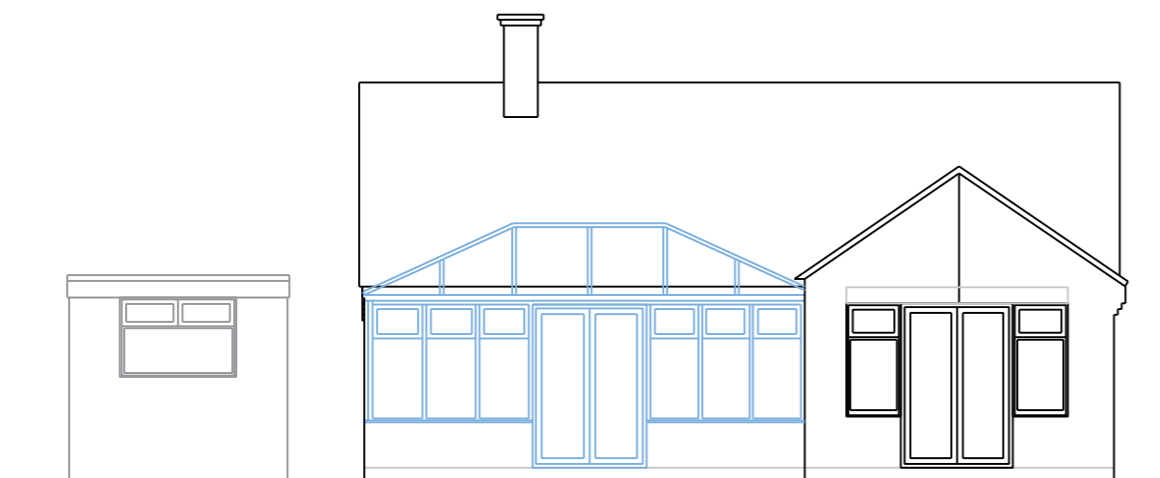

Side

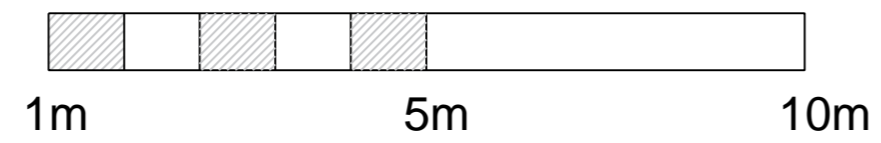

Rear




Side

Please note:
 This drawing is to be used as an aid to achieve planning / building regs approval and as a guide for the proposed works. Dimensions, levels and existing construction materials are to be checked on site prior to construction of proposed works. Therefore, design can be subject to amendment.
 All structural work to be overseen by a structural engineer.

A	26/01/24	Scale bar & north point added following planner's comments.
---	----------	---

Important note: All measurements to be checked on site before any construction takes place. Do not scale from this drawing.

AGC Consultants 14 Seafield Ave. Mistley Essex CO11 4UF	
---	---

Client	Mr & Mrs L Tucker
--------	-------------------

Project title	Rear extension at: 'Fielden', Bradfield Road, Wix. CO11 2SJ
---------------	--

Drawing title	Existing elevations
---------------	---------------------

Scale	1:100@A2
-------	----------

Date	18/01/24
------	----------

Dwg No		Rev No	
--------	--	--------	--

	0468/PL/02		A
--	------------	--	---