



**GENERAL NOTES**

© This drawing remains the copyright of Unwin Jones Partnership.  
 DO NOT SCALE from this drawing. If in doubt ask. If you have received this drawing electronically in PDF format it may not be to the correct scale when printed, and is not to be used for measurement purposes.

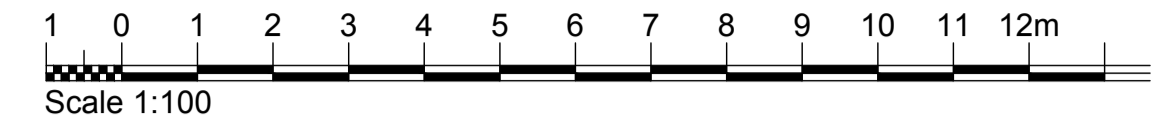

Datum: 3.00m.  
Elevation 1.

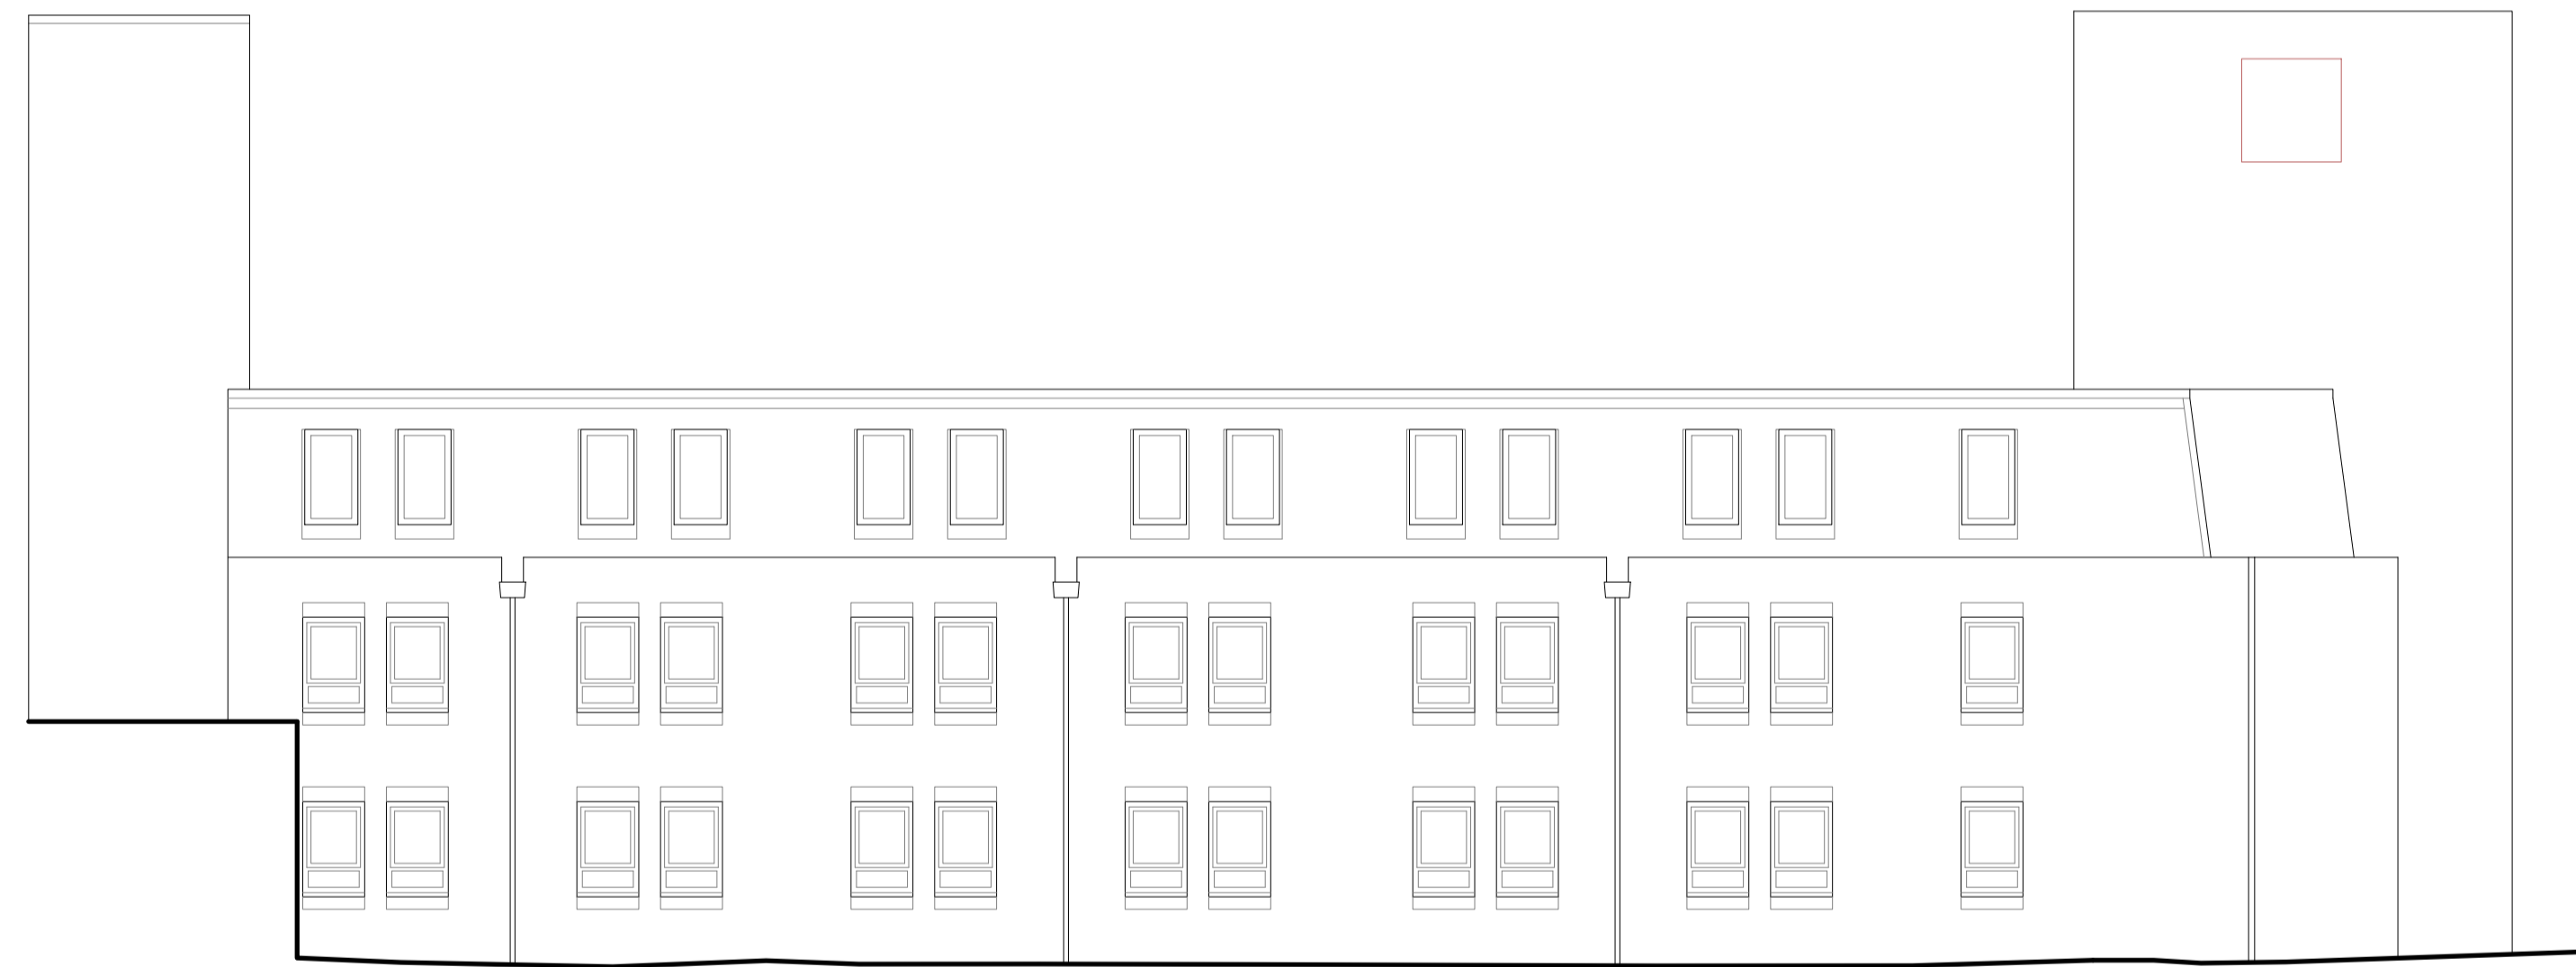

Datum: 10.00m.  
Elevation 3.



Datum: 10.00m.  
Elevation 2.

REVISIONS	Name	Date
A		

Sketch

**HOLIDAY INN BEXLEY**  
 VALOR HOSPITALITY

**ELEVATIONS**  
 As Existing

