


NOTE:
footpath resurfacing:
600x600mm slabs
colour dark grey

NOTE:
footpath resurfacing:
600x600mm slabs
colour dark grey

| REVISIONS | Name | Date |
|-----------|------|------|
| A | ** | ** |

HOLIDAY INN BEXLEY
VALOR HOSPITALITY

MAIN ENTRANCE PLAN
As Proposed

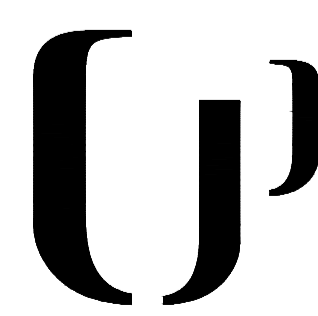

DRAWN: SCALE: 1:100
PROJECT No: 3127
DATE: July 2022 DRAWING No: 201

UNWIN JONES
PARTNERSHIP

Bridge Lane Studio, Caldewgate, Carlisle, Cumbria, CA2 5SS • 01228 528266 • architects@ujp.co.uk • www.ujp.co.uk