
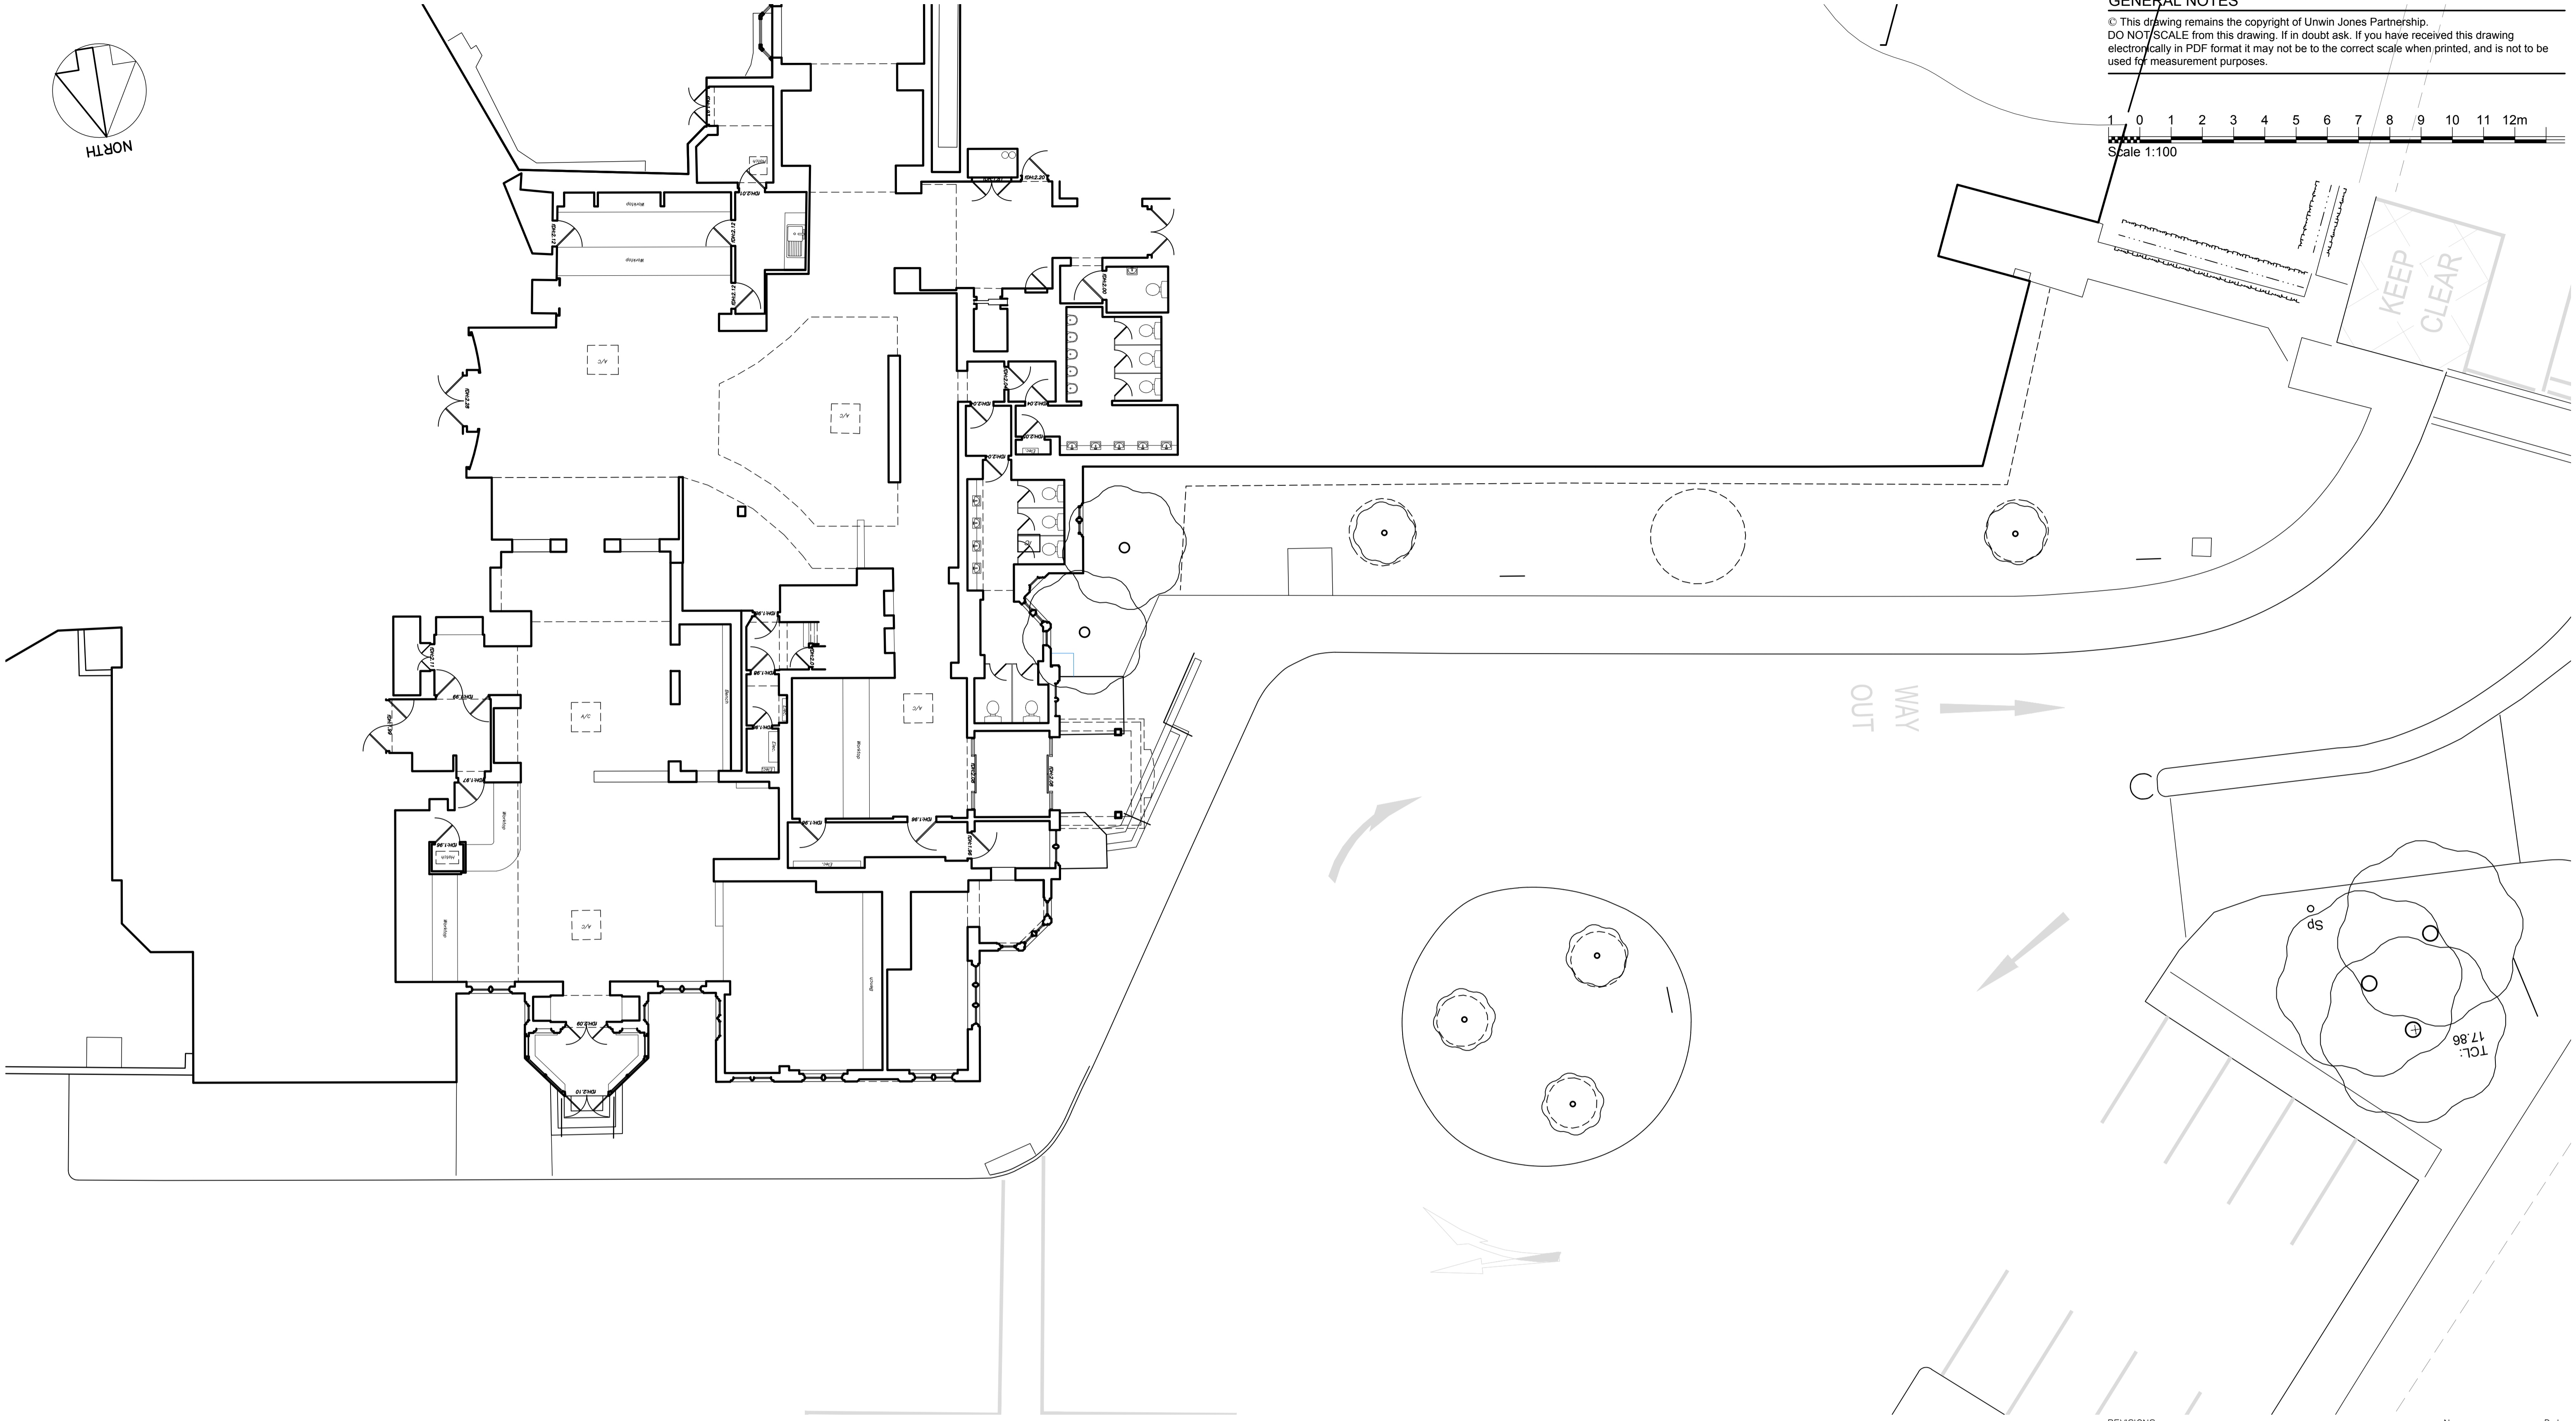



**GENERAL NOTES**  
 © This drawing remains the copyright of Unwin Jones Partnership.  
 DO NOT SCALE from this drawing. If in doubt ask. If you have received this drawing electronically in PDF format it may not be to the correct scale when printed, and is not to be used for measurement purposes.

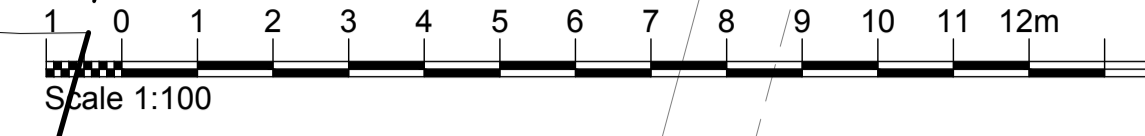

| REVISIONS | Name | Date |
|-----------|------|------|
| A **      |      |      |

**HOLIDAY INN BEXLEY**  
 VALOR HOSPITALITY

**PLAN**  
 As Existing

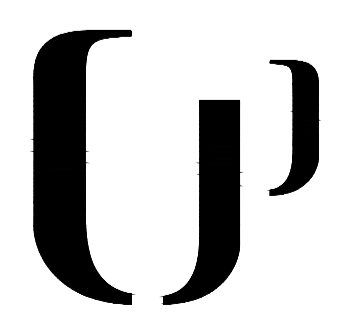

DRAWN: SCALE: 1:100  
 PROJECT No: 3127  
 DATE: July 2022 DRAWING No: 101  
 UNWIN JONES PARTNERSHIP  
 Bridge Lane Studio, Caldewgate, Carlisle, Cumbria, CA2 5SS • 01228 528266 • architects@ujp.co.uk • www.ujp.co.uk

Sketch