


General Notes
 Do not scale from this drawing. This drawing is to be read in conjunction with all relevant design team specifications and drawings. All dimensions are to be checked on site prior to commencement of work and any discrepancies reported to the Project Architect. All materials and components are to be handled, stored, protected, installed and finished strictly in accordance with the manufacturer's recommendations.
 Copyright 2024 LAFOUCADE-BAILLIE LTD.
 Company Registration no. 7800006

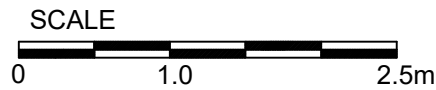

EXISTING GROUND FLOOR PLAN

project title	22 COTLEIGH AVENUE DA5 3HU
drawing title	EXISTING GROUND PLAN

date	11/12/23	drawn by	CB	project no.	LFB2408B
scale	1:50	checked by (sign)		drawing no.	02
status	Information	approved by (sign)		revision no.	-



LaFoucade-Baillie LTD
 64 Southwark Bridge Rd
 London
 SE1 0AS
 Mob: 07956 328 742
 info@lfbconsultants.com
 www.lfbconsultants.com