



Notes


1. ALL DIMENSIONS ARE IN MILLIMETRES AND LEVELS IN METRES.
2. THIS DRAWING TO BE READ IN CONJUNCTION WITH RELEVANT ARCHITECT'S AND ENGINEER'S DRAWINGS AND SPECIFICATIONS.

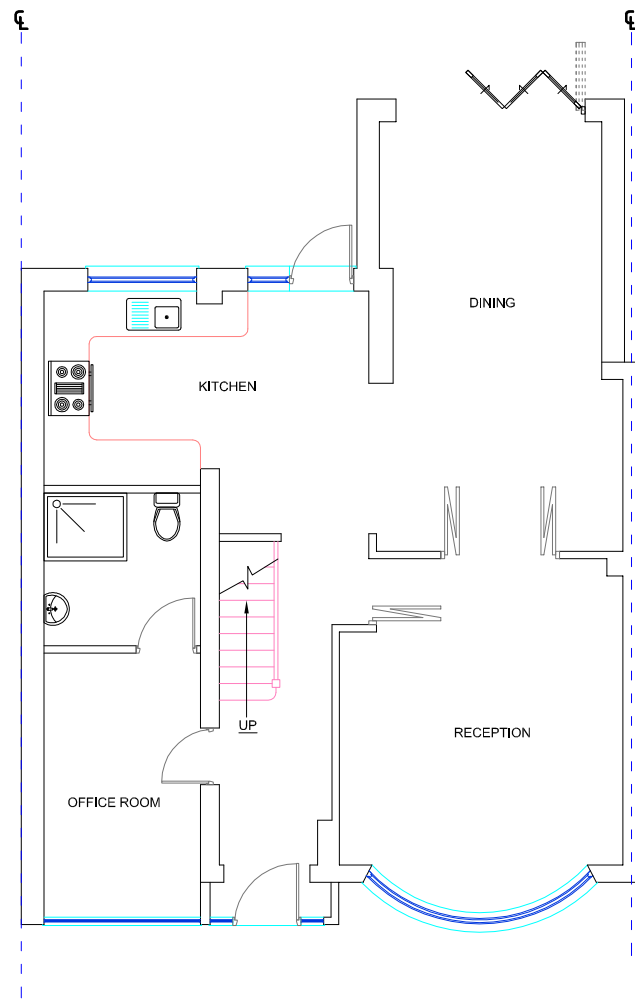

EXISTING GROUND FLOOR PLAN

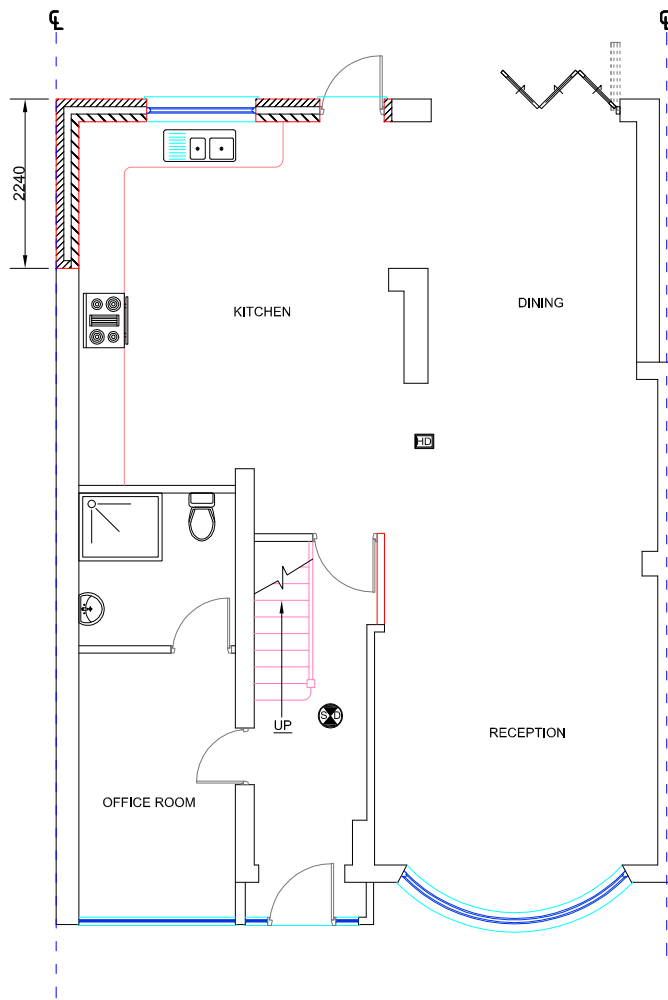

PROPOSED GROUND FLOOR PLAN

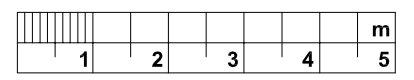

- HD HEAT DETECTOR WITH SOUNDER
- SD SMOKE DETECTOR WITH BATTERY BACK UP

Rev.	Date	By	Details of Revision
P1	23.01.2024	ST	

Client: MRS M HAWETT

Address: 72 FARNHAM ROAD, WELIING, DA16 1LQ

Project: SINGLE STOREY REAR SIDE INFILL EXTENSION

Title: GROUND FLOOR PLAN

DESIGN TEAM

8 FARM VALE, BEXLEY, DA5 1NJ

ARCHITECTURAL/CIVIL & STRUCTURAL ENGINEERS

Status: PLANNING

Drawn by	A3@Scales 1:100		
Date	Eng.	Chk.	App'd.
JAN 2024			
File Ref.			

Drawing No.	Sheet No.
01/DT/01/2024	1