



Proposed Balcony to Approved Frontage Side Elevation

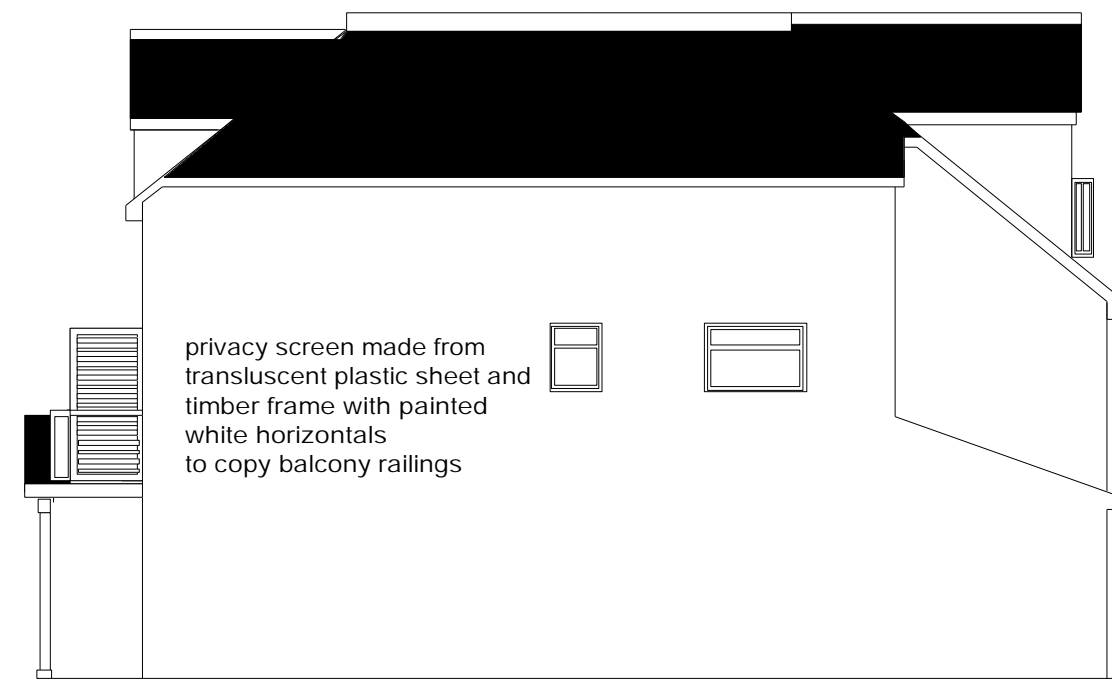

Proposed Balcony to Approved Frontage Side Elevation

privacy screen made from translucent plastic sheet and timber frame with painted white horizontals to copy balcony railings

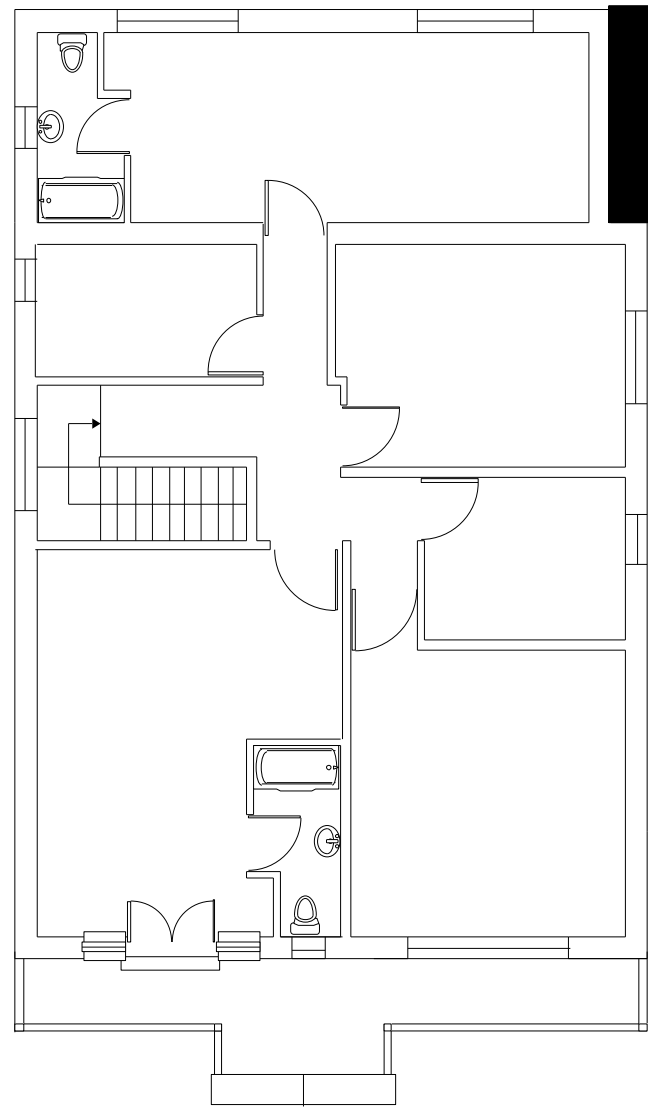

Proposed Balcony with Approved First Floor

0.96



Current Frontage as Approved



Proposed Balcony to Approved Frontage

2.02

privacy screen made from translucent plastic sheet and timber frame with painted white horizontals to copy balcony railings



Client	Address	Project	Drawing Title	Scale	Drg. No.	Date	Drawn By
[REDACTED]	10 Peartree Drive, Great Barr, B43 6HS	Balcony addition to front elevation	Proposed plans and elevations	1:100	PBD-54-P-01-15	06/01/24	S. Kalsi

prime building design

4 Mainstone Close, Redditch, B98 0P

A3 sheet 1 of 1