




SIGN TO NORTH ELEVATION SCALE 1.50

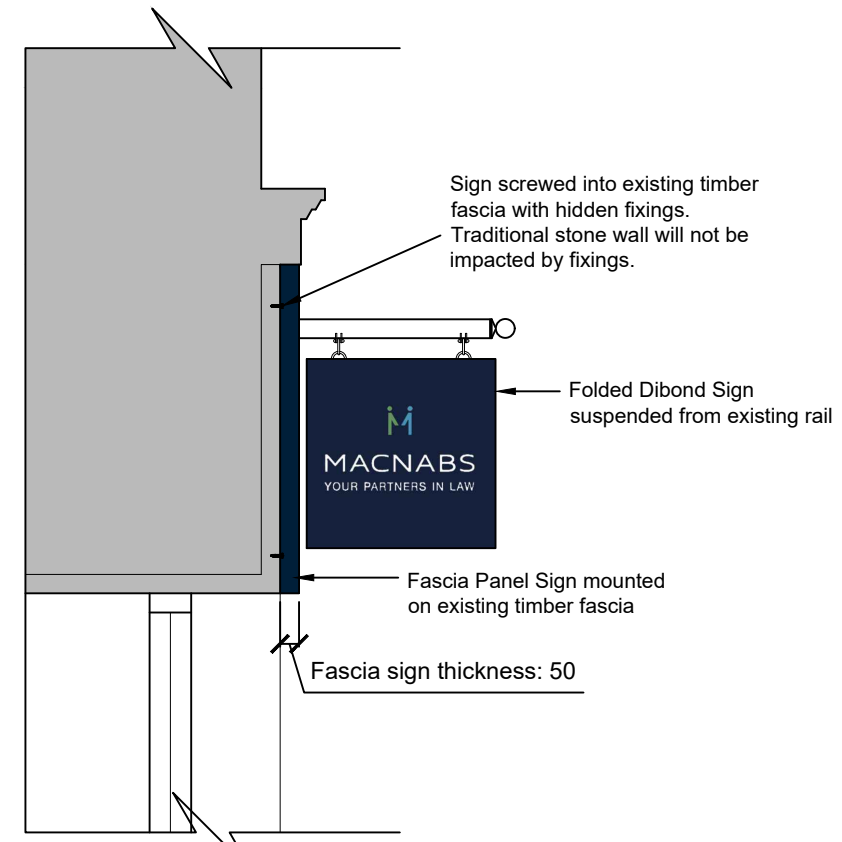

SECTION AA SCALE 1.20

EXTERNAL SIGNS

- Folded Dibond panel with wrapped edges to match brand colour (dark blue colour R,G,B: 0,31,57 (closest RAL code 5003). Face of sign 5500mm x 870mm. Return size 50mm. Panel screw fixed to existing timber fascia.
- Folded Dibond panel with wrapped edges to match brand colour (dark blue colour R,G,B: 0,31,57 (closest RAL code 5003). Face of sign 500mm x 500mm. Thickness 20mm.
- EXTERNAL SIGNS WILL NOT BE ILLUMINATED.

Revision	Drawn	Checked	Date
A	RP	-	09.02.24

PROPOSED ELEVATION & SECTION

Project
40 HENDERSON STREET
BRIDGE OF ALLAN
STIRLING FK9 4HS

Drawing PROPOSED ELEVATION & SECTION	Drg No. 1429P11	Rev. A
Drawn by: RP	Checked by: -	Date JANUARY 2024
		Scale 1.50 @ A3



PHOTO OF SIGNAGE AND WINDOW DISPLAY

Aberfeldy Business Park
 Dunkeld Road
 ABERFELDY
 PH15 2AQ
 Tel: (01887) 820098

EÒLAS
 ARCHITECTS

Unit 1
 55 Ruthven Lane
 GLASGOW
 G12 9BG
 © ALL CONTENTS COPYRIGHT
 www.eolasarchitects.com