
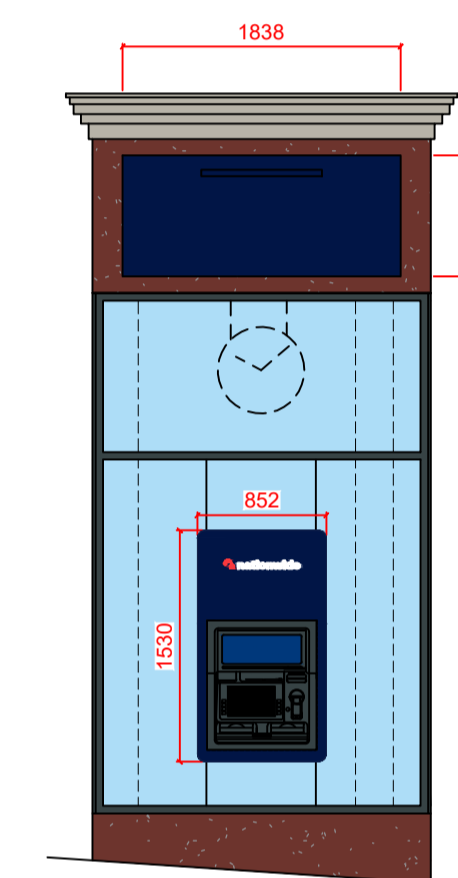


EXTERNAL SCOPE OF WORKS:


- Replace 2no. Fascias and 1no. Logo with 2no. New blue fascias & 1no. New 290mm logo height. Omit 1no. icon logo.
- Replace trough light with new, colour to match dark blue fascia.
- Remove window message "Building Society" & make good as necessary.
- Replace 1no. ATM surround and decals with new.
- Install new window message "A good way to bank."
- Replace safety manifestation with new.
- Remove privacy manifestation to ATM window.

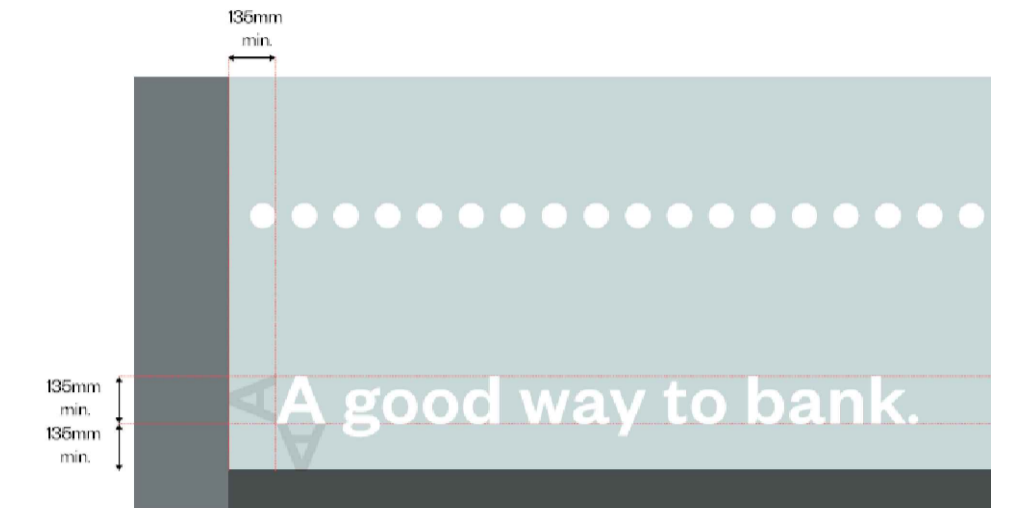

Side Elevation (Dumbarton Road)

DRAWINGS PRODUCED FROM RECORD INFORMATION ONLY.
ALL DIMENSIONS TO BE CHECKED ON SITE PRIOR TO MANUFACTURE
AND INSTALLATION


ALL DIMENSIONS MUST BE CHECKED ON SITE.
ONLY FIGURED DIMENSIONS ARE TO BE WORKED FROM.
DISCREPANCIES MUST BE REPORTED TO THE ARCHITECT BEFORE
PROCEEDING.
THIS DRAWING IS BASED ON BEST KNOW INFORMATION

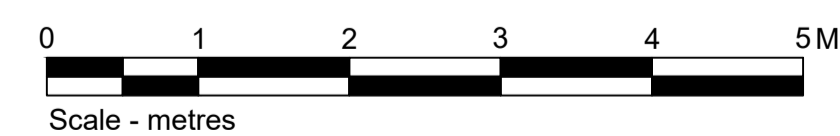

LETTER	DESCRIPTION	DATE
A	Privacy manifestation removed from ATM window	10.11.2023

ISG
ISG
Boleyn House,
St Augustines
Business Park,
Whitstable
Kent CT5 2QJ

© This drawing remains the Copyright of Four Architecture and Design and may not be reproduced in whole or in any part without prior written permission.
NOTE:
All proprietary goods and materials are to be fitted in accordance with manufacturer's instructions, Codes of Practise and British Standards. All dimensions to be verified by the Contractor on site. Do not scale drawings, work to figured dimensions only.
ALL REFERENCES SHOULD BE READ IN CONJUNCTION WITH THE MOST CURRENT NATIONWIDE DESIGN GUIDES.

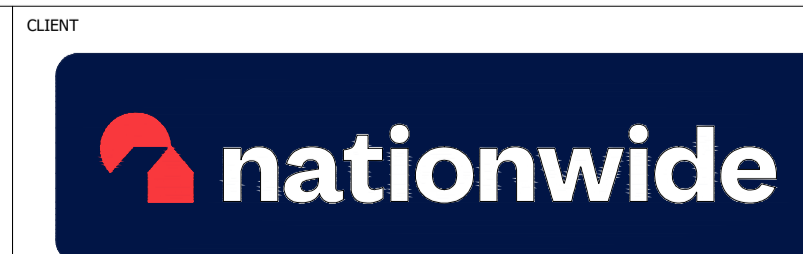

STIRLING (0931)
Brand Update

REVISIONS			DRAWING TYPE:		DRAWING REF NO:		REV.
BRANCH NAME & PREFIX: STIRLING 40 Port Street			PROPOSED EXTERNAL ELEVATION 2		PR.00.E2		A
SCALE @ A1: 1:50	SCALE @ A3: 1:100	DATE DRAWN: 03.11.2023	STATUS: PROPOSED	PROPERTY LOCATION CODE: ST20	DRAWING REF NO: PR.00.E2		REV. A
DRAWN BY: HU	CHECKED BY & DATE: JNA	JOB REF:					