

1 East
1 : 100

0m 5m



2 North
1 : 100

0m 5m




3 South
1 : 100

0m 5m

GENERAL MATERIAL PROPOSALS.

- WALLS
 - SMOOTH COAT RENDER - WHITE (NEW)
 - EXISTING SPAR CHIPPING/RENDER/TIMBER CLADDING
- FLAT ROOF
 - SINGLE PLY MEMBRANE OR RESIN: COLOUR GREY
- RAINWATER GOODS
 - PLASTIC GUTTERS & DOWNPIPES : COLOUR TO MATCH
- WINDOWS/DOORS
 - UPVC/PLASTIC OR POWDER COAT ALUMINIUM DOUBLE GLAZED
- STAIR
 - GALVANISED METAL OR REPURPOSE EXISTING STAIR

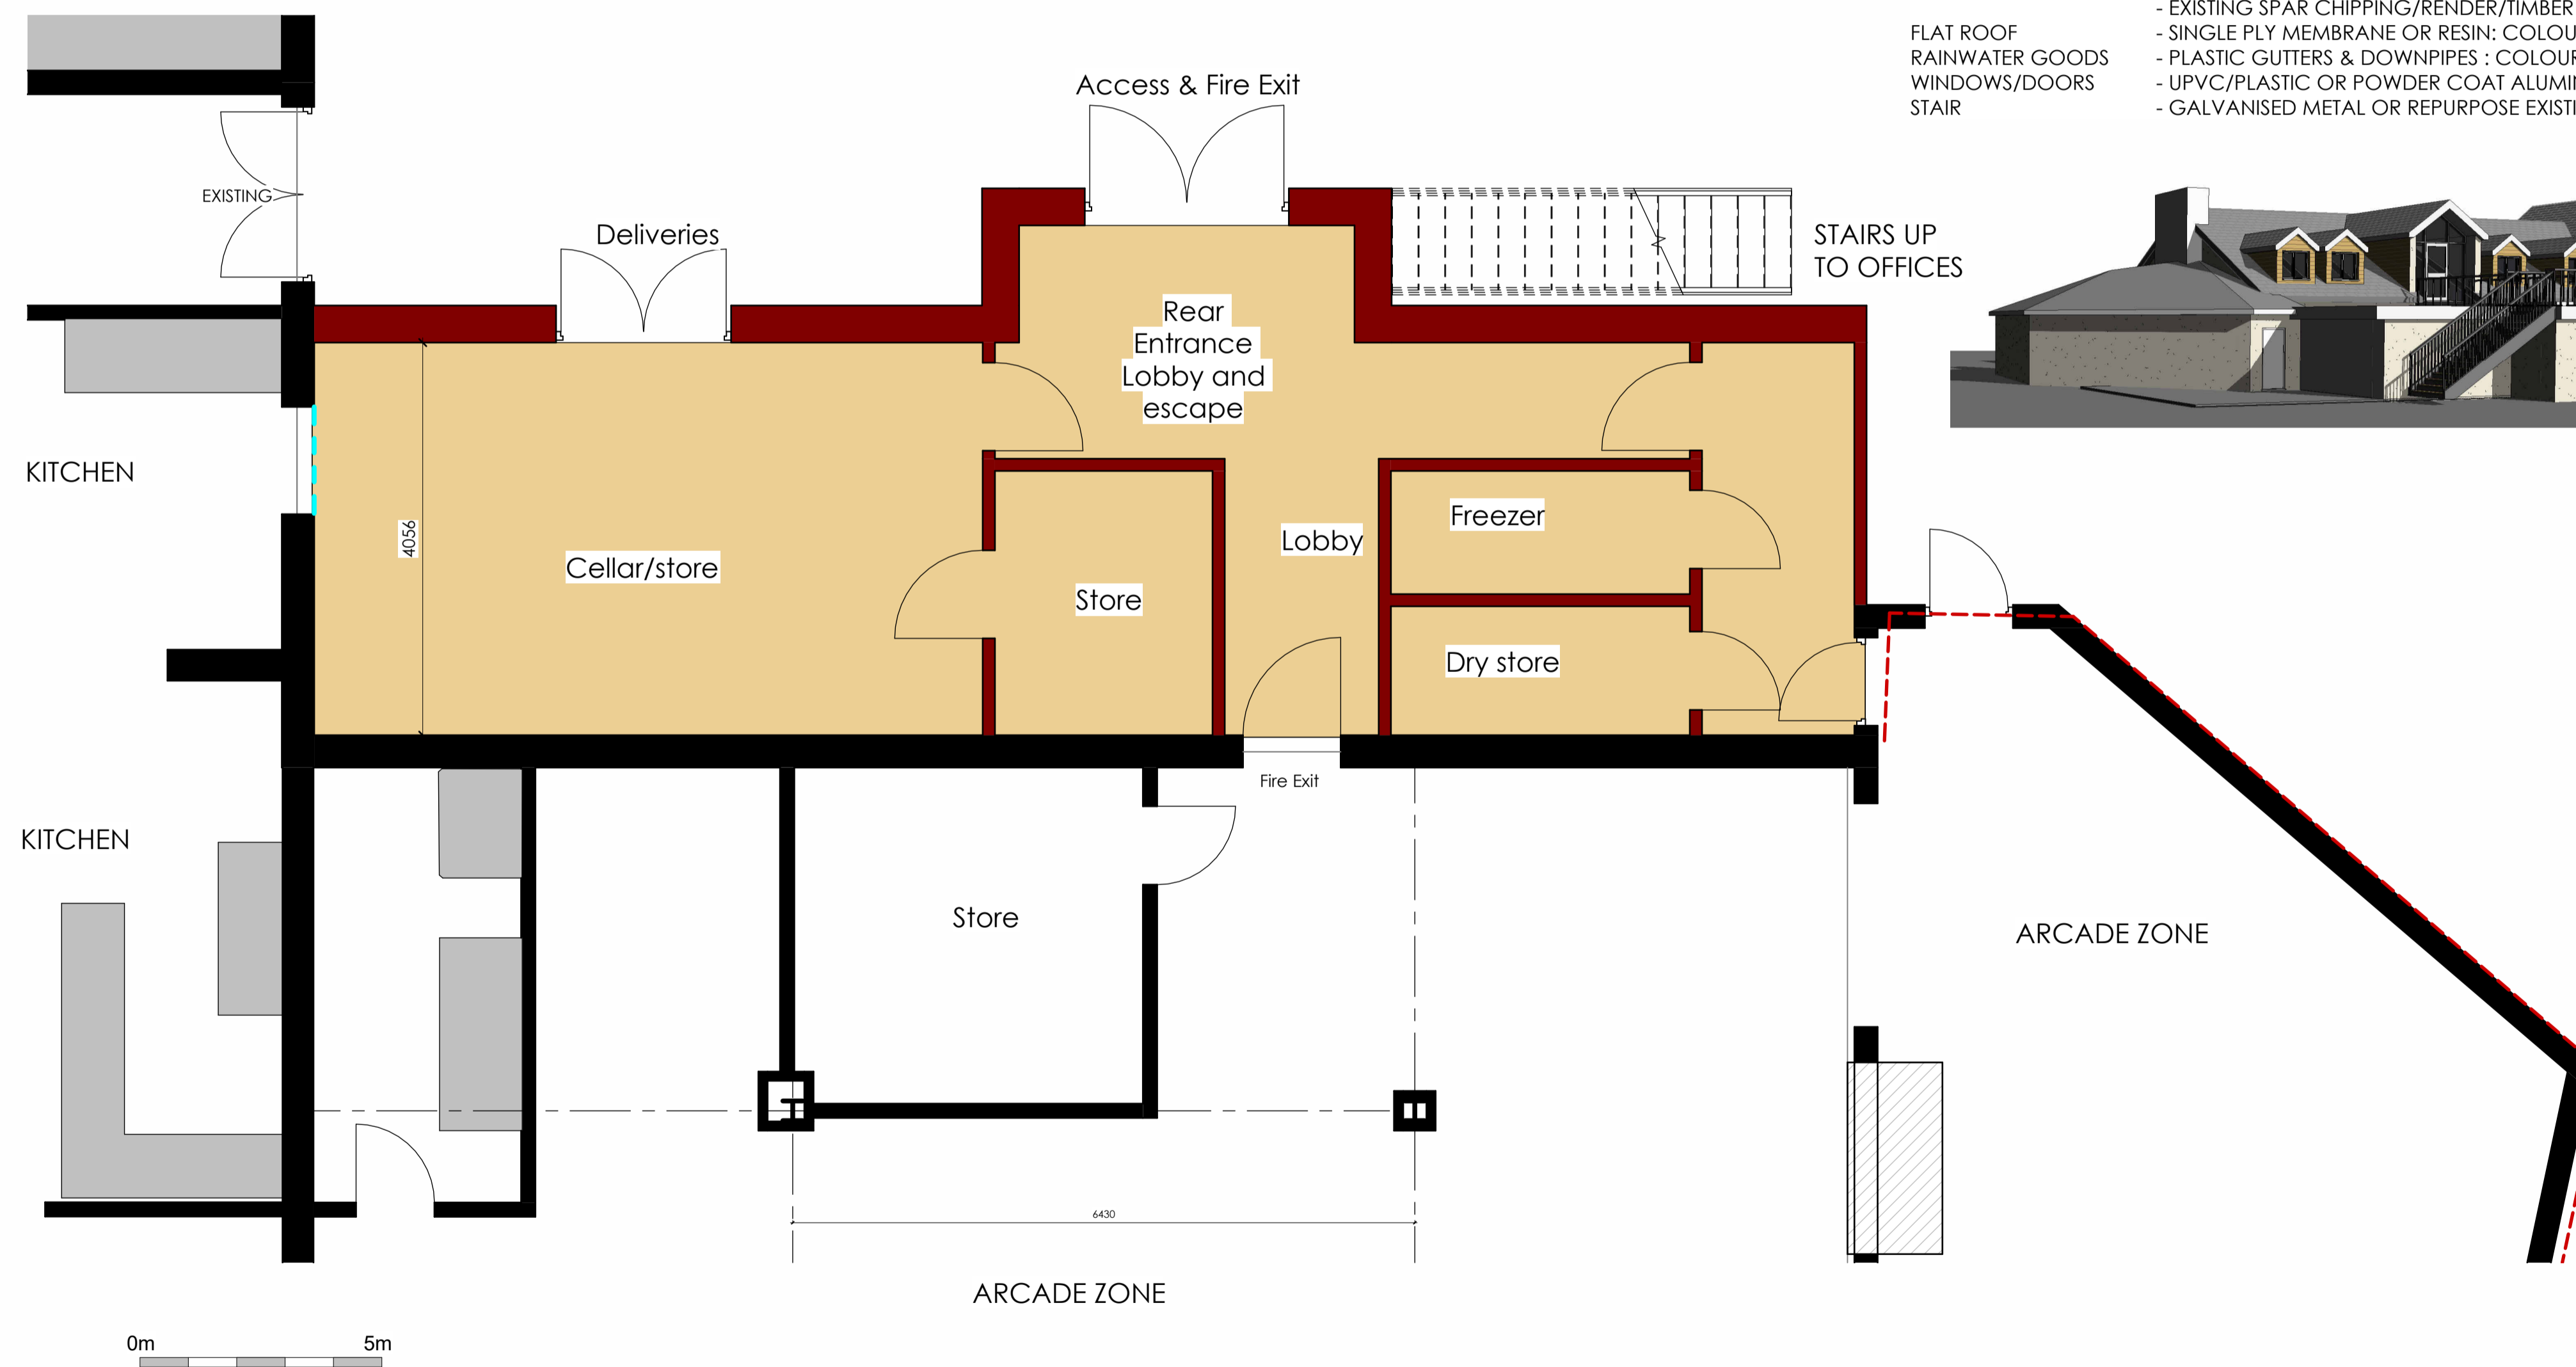

4 02 Ground
1 : 50

REVISIONS

Atlantic Design Studio Ltd
 Liskey Hill Crescent, Perranporth
 Cornwall TR6 0HP
 Tel: 01872 859651 email: studio@theatlanticdesignstudio.com
 www.theatlanticdesignstudio.com

PROJECT
 EXTENSION TO EXISTING SERVICE
 AREA & KITCHEN
 MONKEY TREE HOLIDAY PARK

CLIENT
 Walker Leisure
 Scotland Road, Rejerrah,
 Newquay TR8 5QR

DRAWING
 Proposed Elevations & Views

Status	Planning
Scale	As indicated
Date	11/12/23
Project No.	ADS 20
Dwg No.	PL07
By	DW
Rev	

Planning