


MATERIALS SCHEDULE

WALLS: BRICKWORK


WINDOWS: UPVC

DOORS: UPVC AND TIMBER


ROOF: FELT ROOF AND CONCRETE TILES

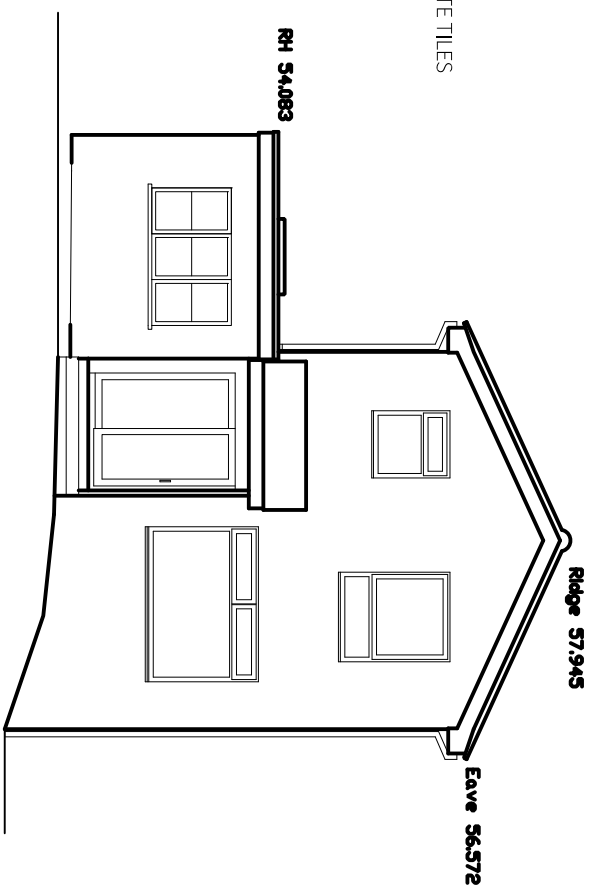


Front Elevation

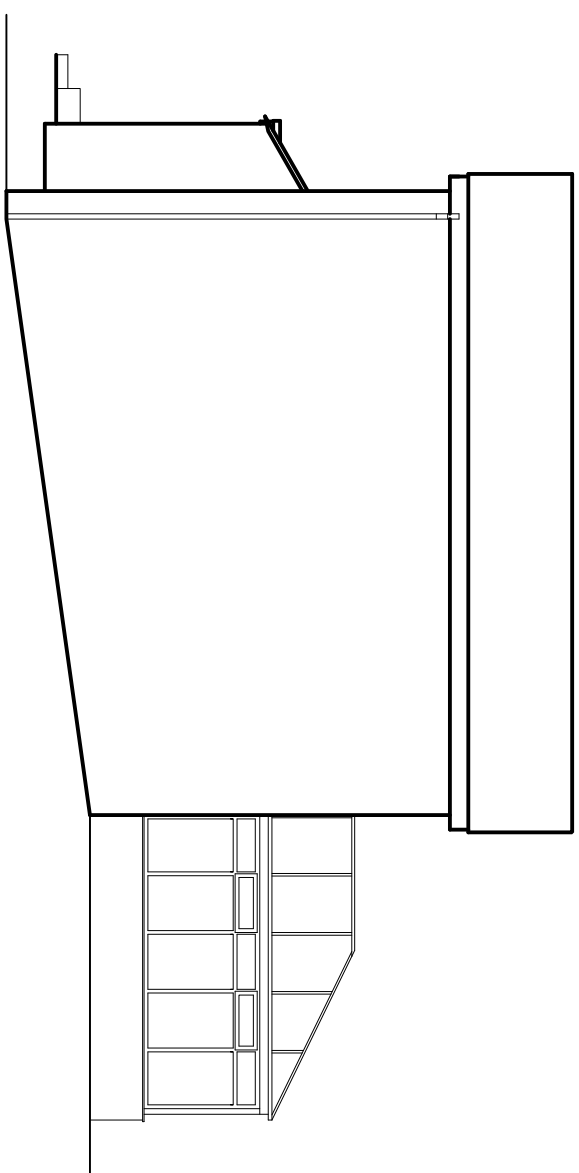

Side Elevation (SOUTH)

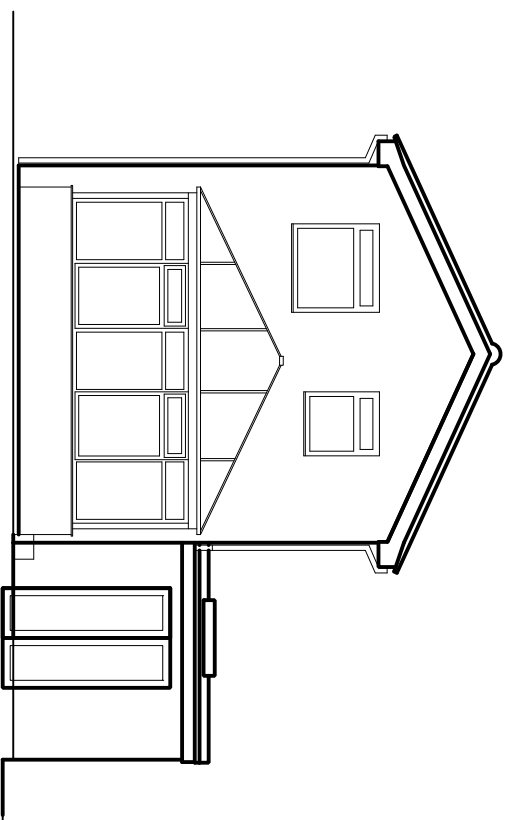

Rear Elevation

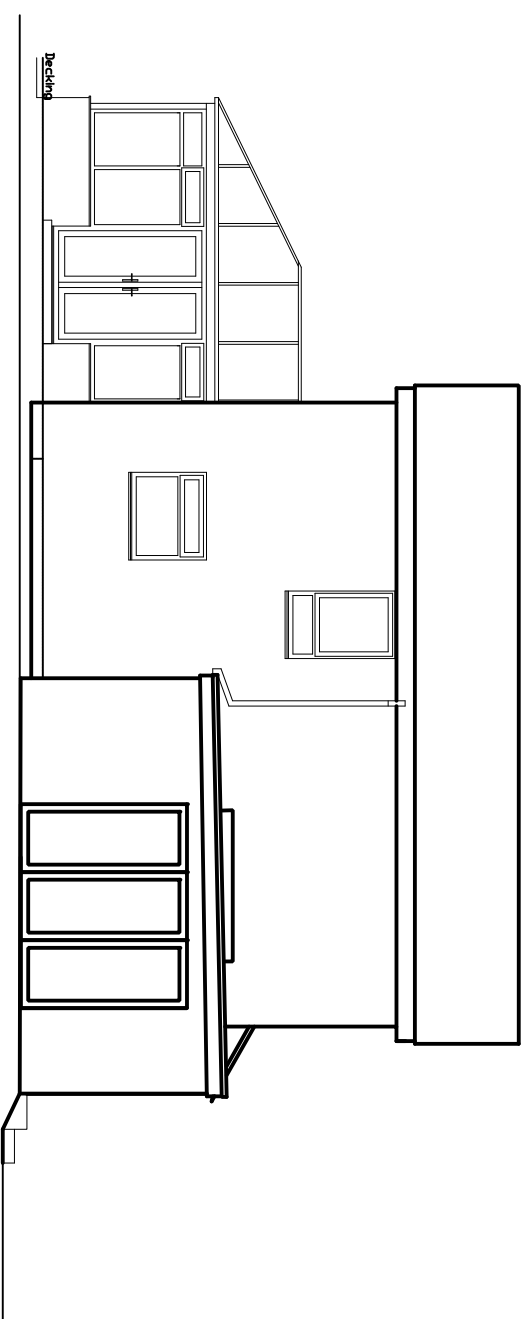

Side Elevation (NORTH)



www.uxarchitects.co.uk

studio@uxarchitects.co.uk

PROJECT:

DRAWING:

NUMBER:

REVISION:

100 THE MOUNT, RINGWOOD

PROPOSED ELEVATIONS

006

STATUS:

PLANNING

SCALE:

1:100 @A3

ORIENTATION:

