


EXISTING MATERIALS SCHEDULE


- WALLS: BRICKWORK
- WINDOWS: UPVC
- DOORS: UPVC AND TIMBER
- ROOF: FELT ROOF AND CONCRETE TILES




Front Elevation

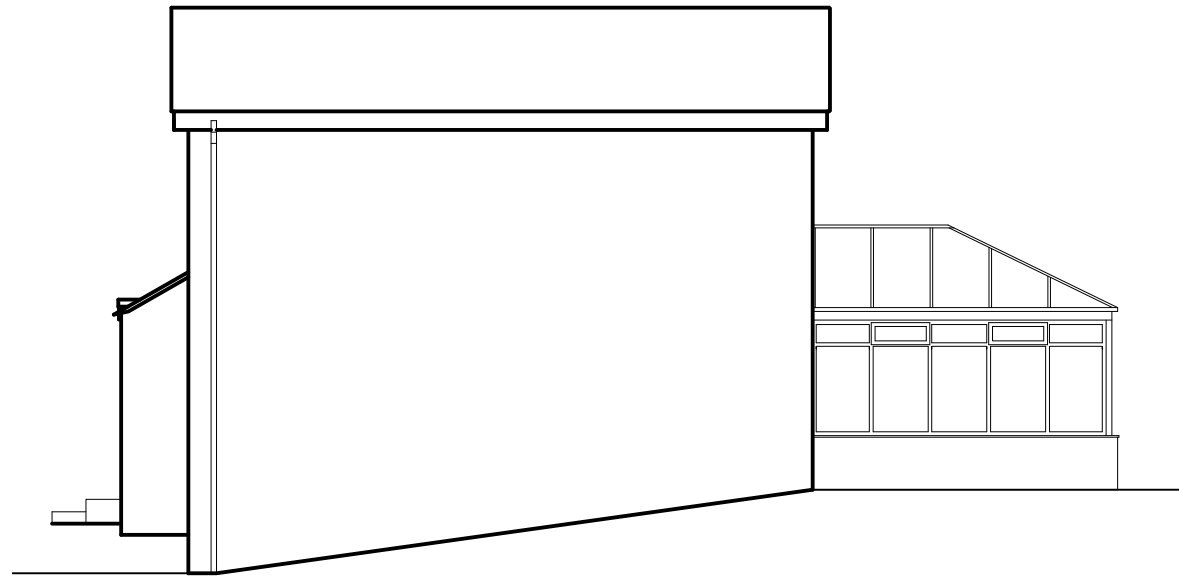


Side Elevation (SOUTH)

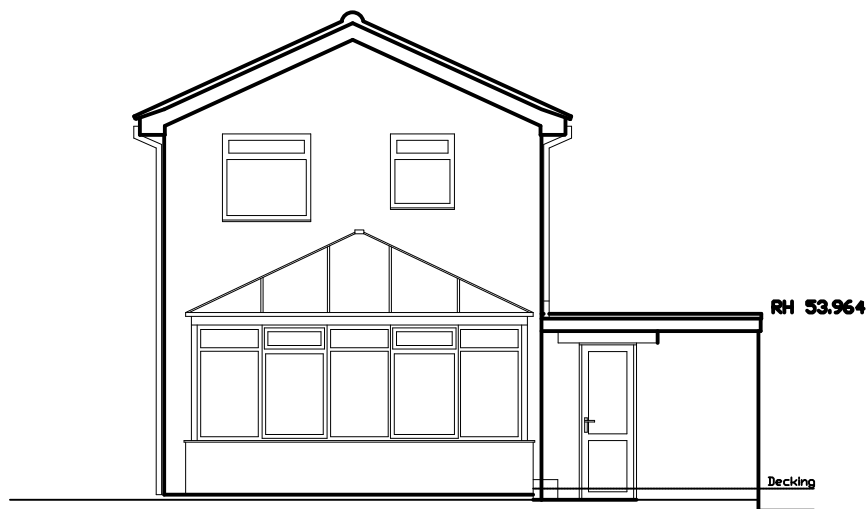

Rear Elevation

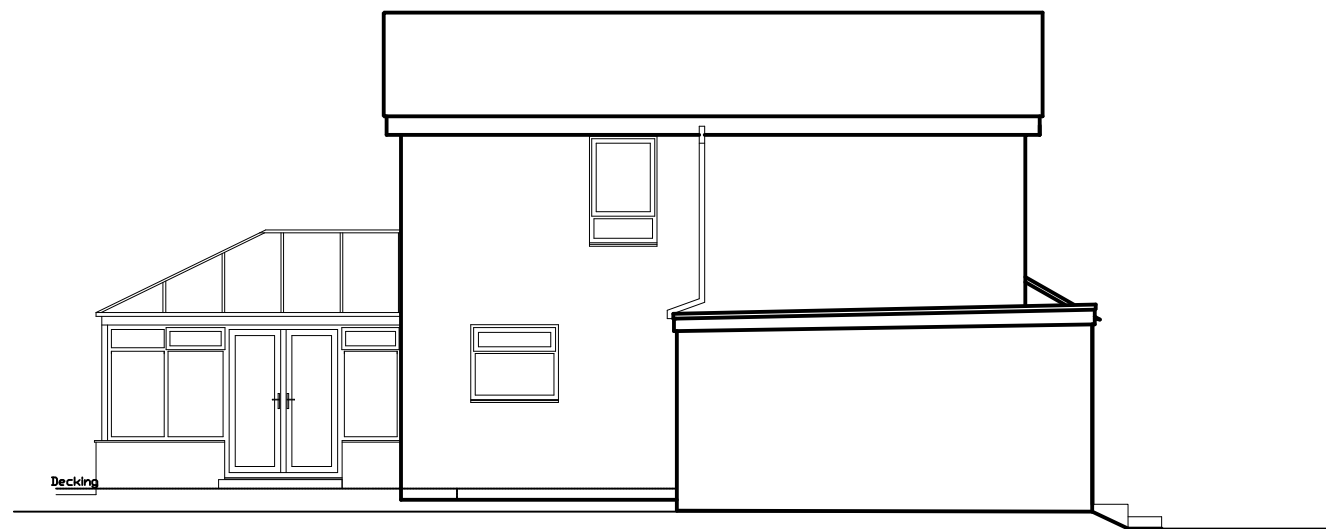

Side Elevation (NORTH)

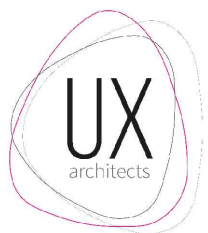

www.uxarchitects.co.uk  
studio@uxarchitects.co.uk

PROJECT:  
DRAWING:  
NUMBER:  
REVISION:

100 THE MOUNT, RINGWOOD  
EXISTING ELEVATIONS  
003

STATUS: PLANNING  
SCALE: 1:100 @A3  
ORIENTATION:

