


RESPONSIBILITY IS NOT ACCEPTED FOR ERRORS MADE BY OTHERS IN SCALING FROM THIS DRAWING. ALL CONSTRUCTION SHOULD BE TAKEN FROM FIGURED DIMENSIONS ONLY.

NOTES

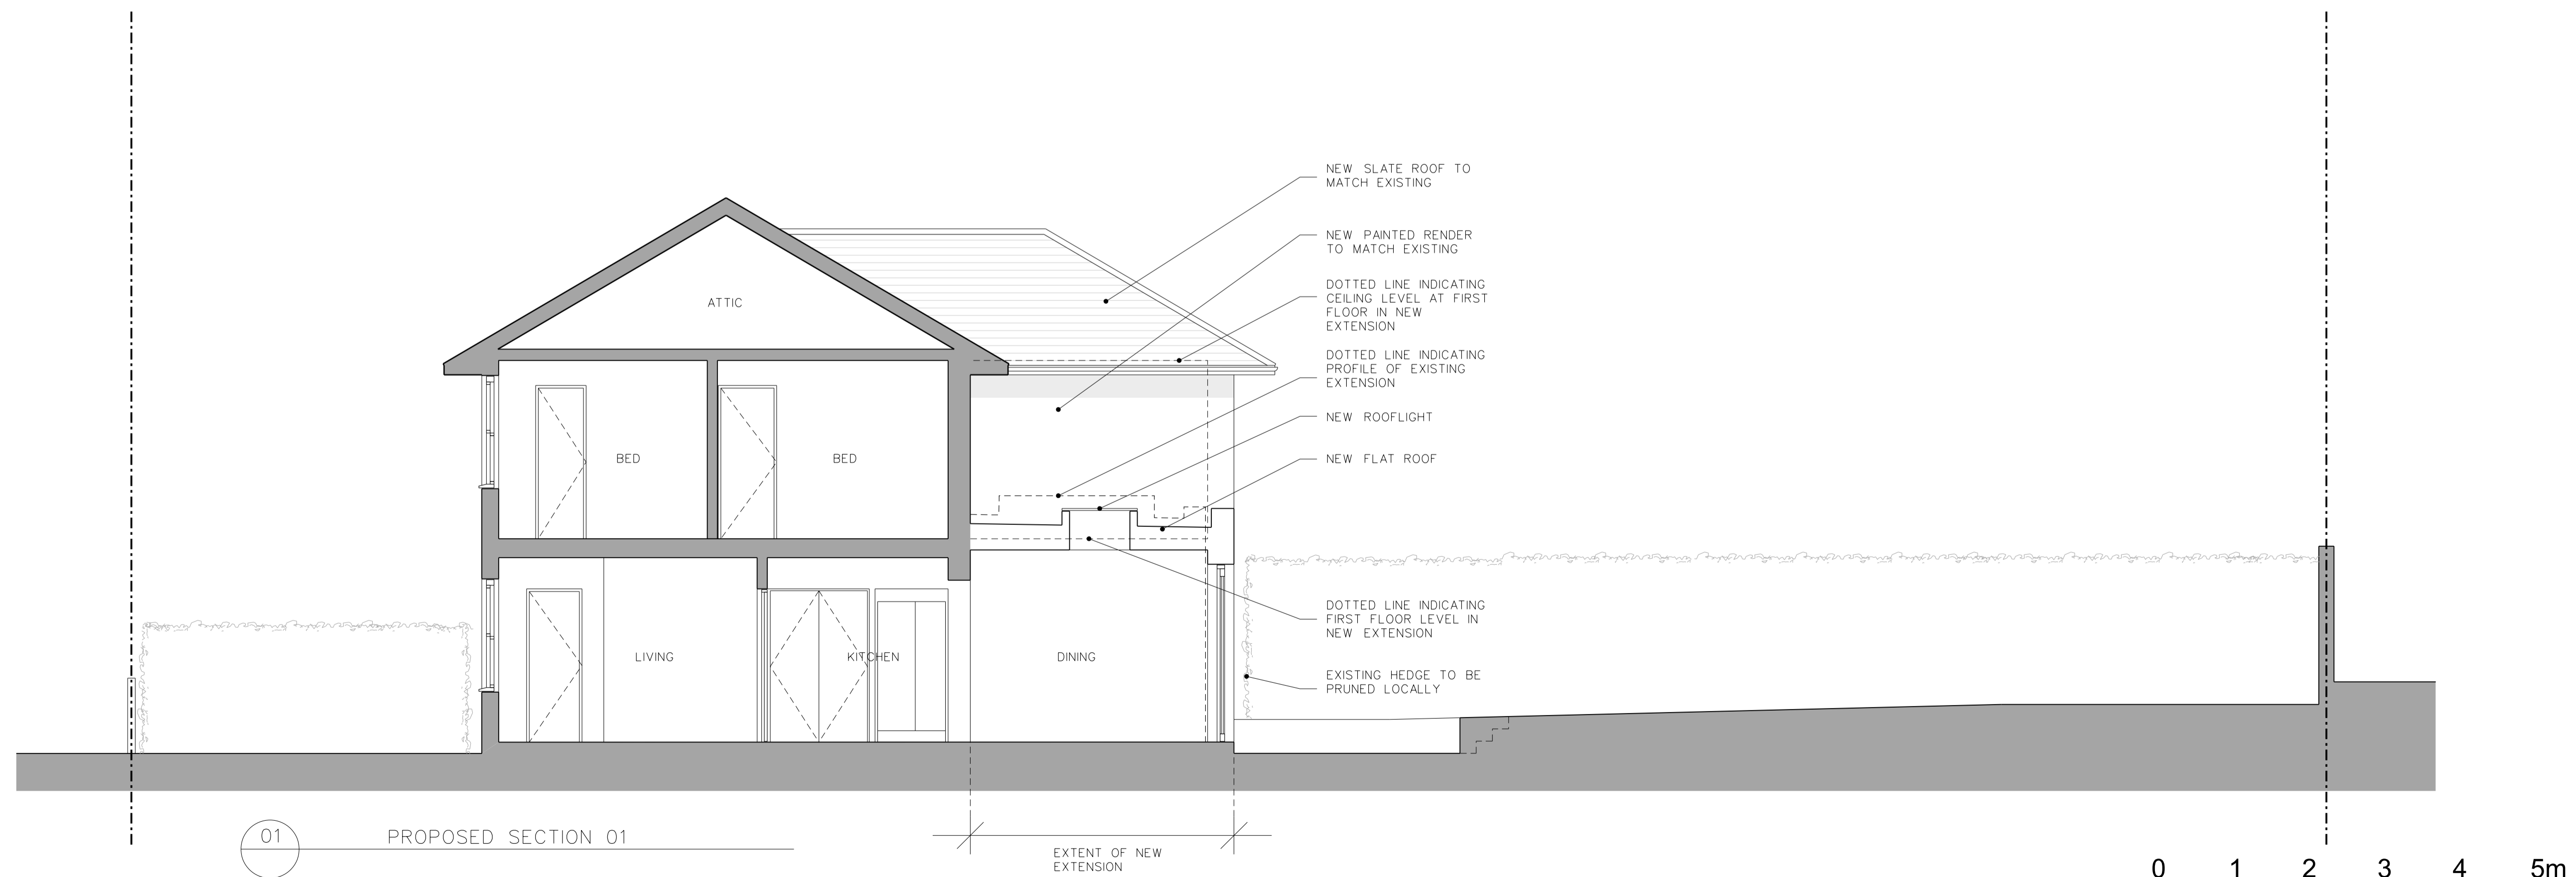

REV	DATE	DESCRIPTION
01	12.02.24	FIRST FLOOR LEVELS SHOWN

JOB 2304: 38 LANBURY ROAD  
 DRG PROPOSED DRAWINGS SECTION 01

DRG No 2304-00-017 REV 01

SCALE 1:50@A1, 1:100@A3 DATE 12.02.24

DRAWING STATUS **PLANNING**