



01 Ground Floor Layout
Scale: 1:50

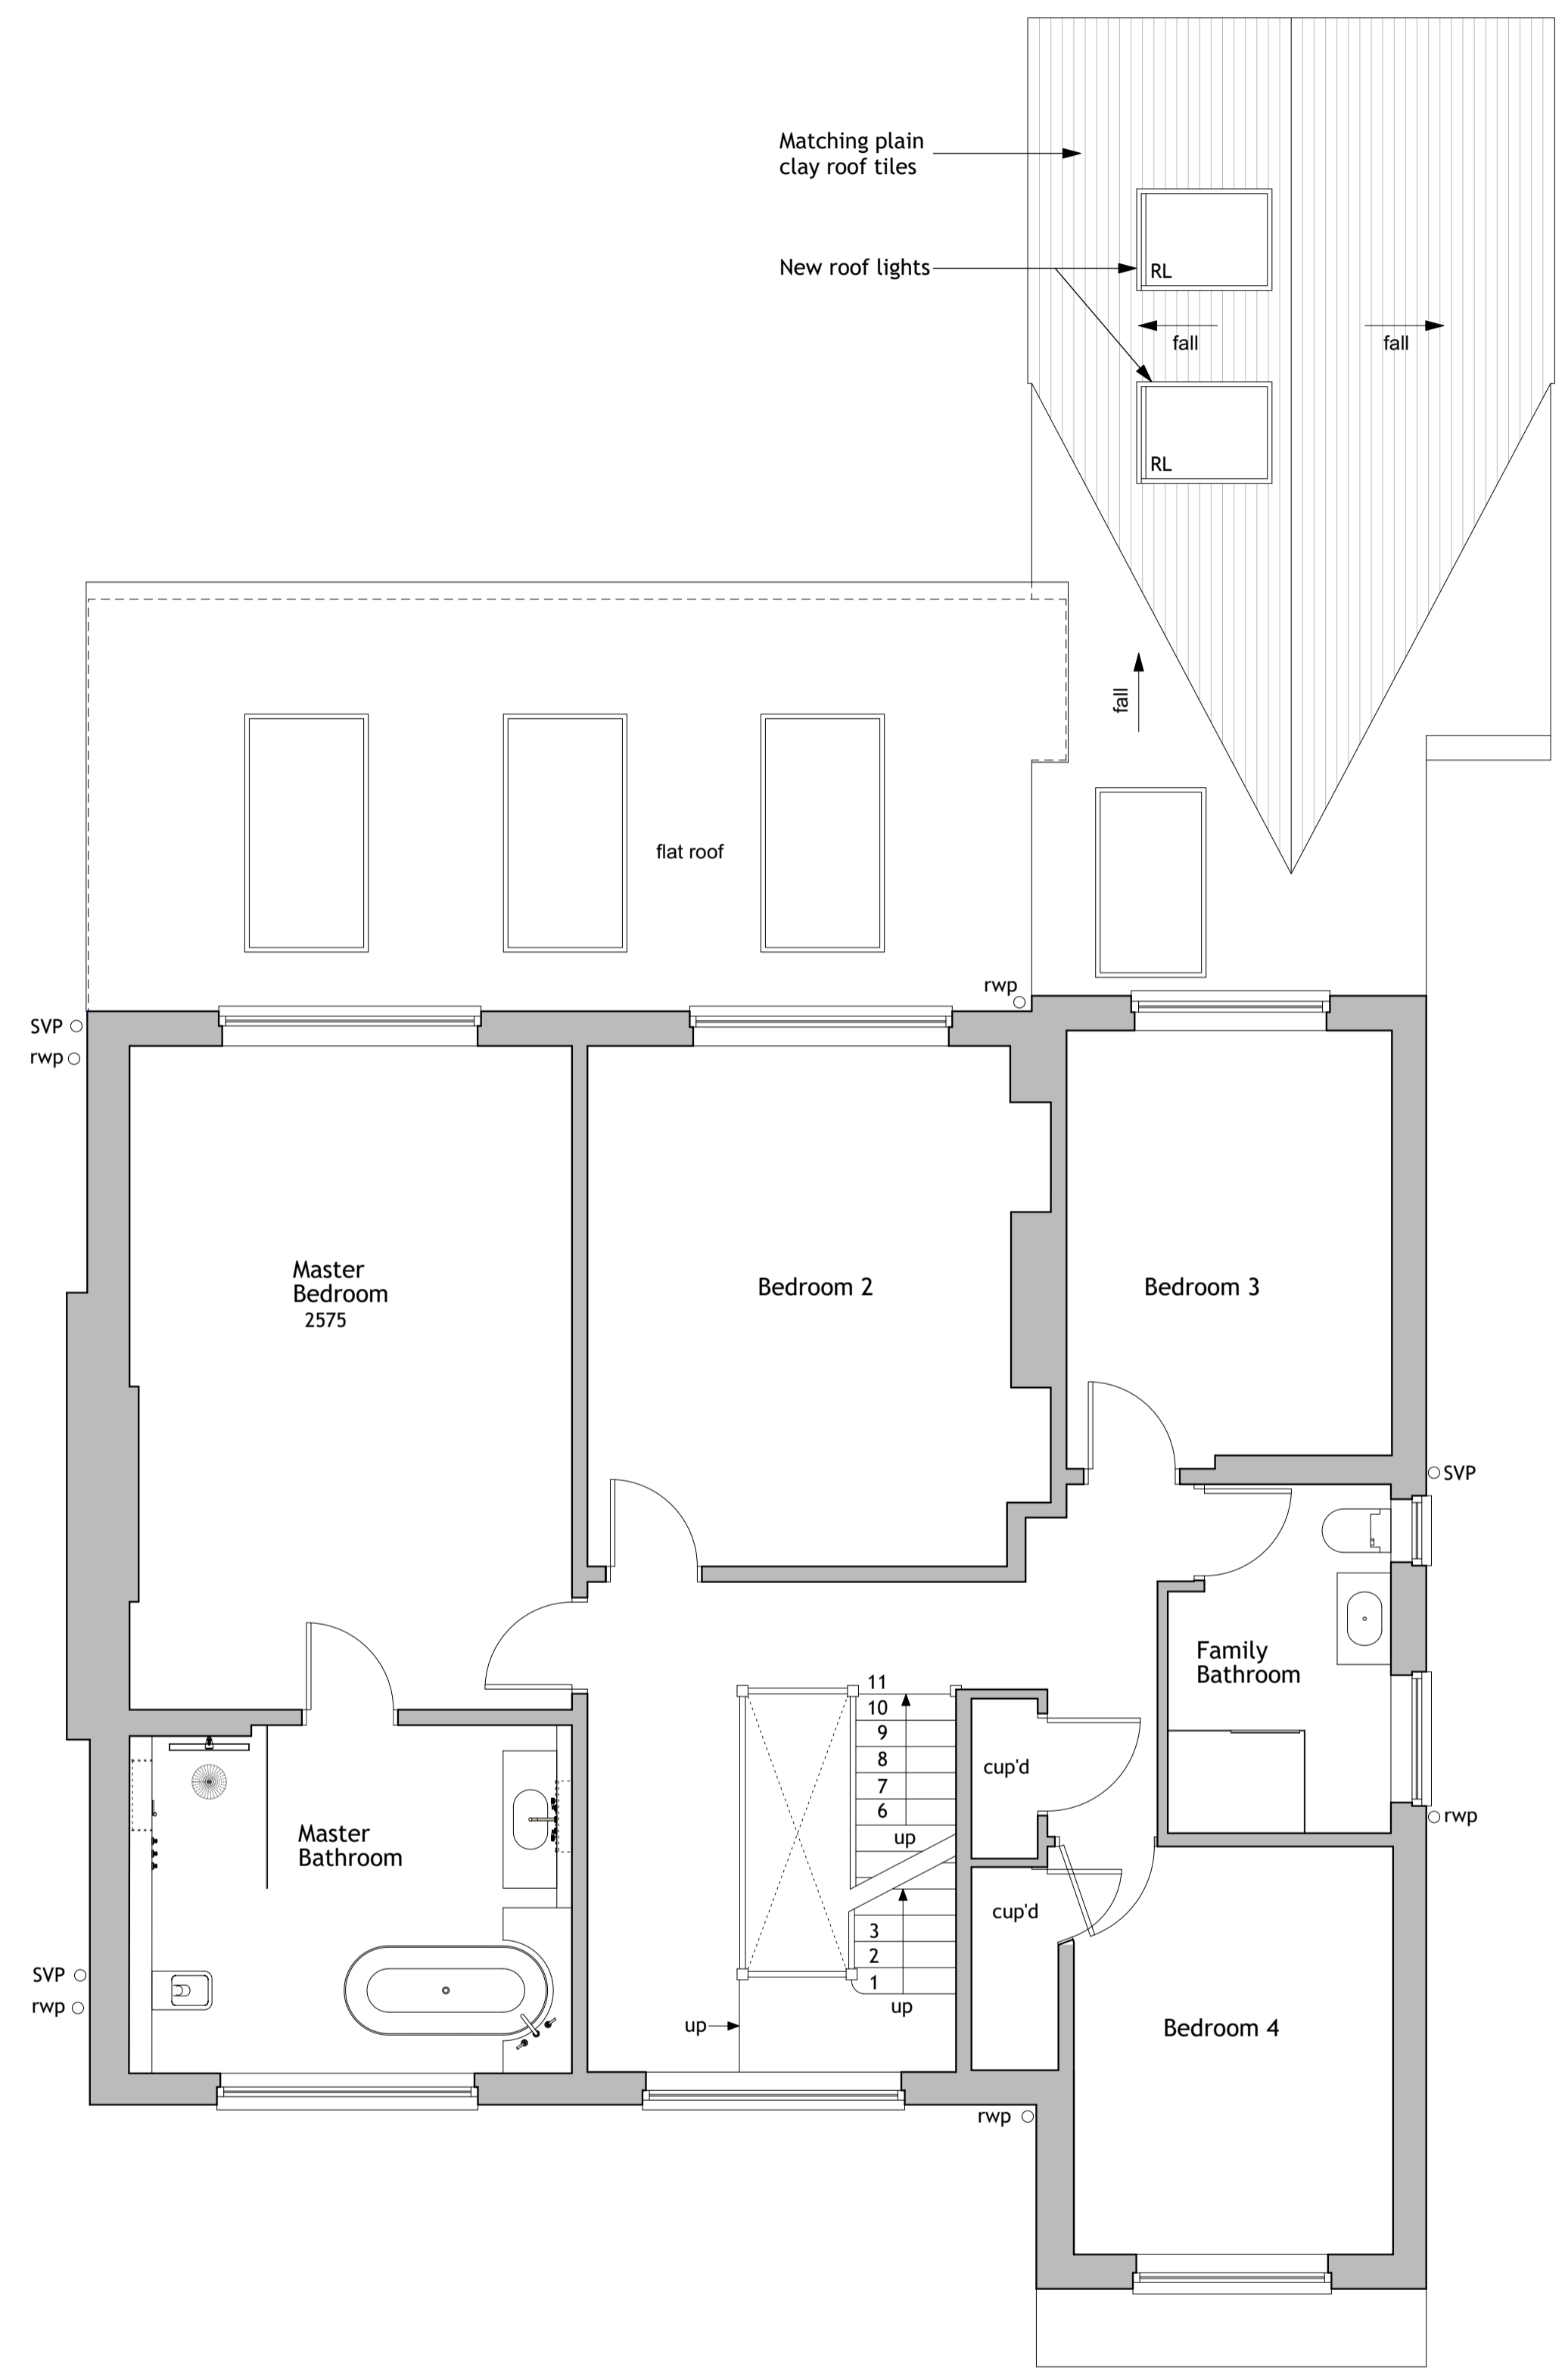

02 First Floor Layout
Scale: 1:50

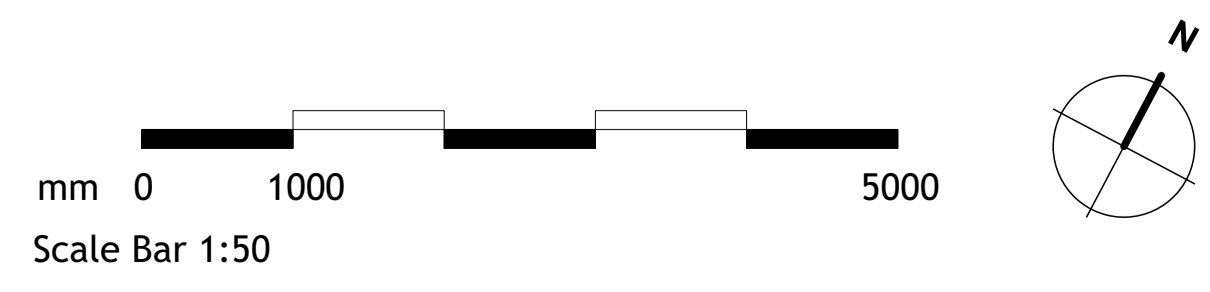

REV	Description	By	Date
01	Client Mr & Mrs Harmer - Strange		
02	Site Address Tudor Grange 13 The Upper Drive, Hove, BN3 6GR		
03	Drawing Number 141_P_04		
04	Drawing Title Proposed Layouts		
05	Scale: 1:50	Size: A1	Date: 17/01/2024
06	Drawn by: YU	Checked by: OT	

YOTU ARCHITECTURAL
DESIGN STUDIO LTD
52A Lansdowne Place,
Brighton & Hove
BN3 1FG, UK
T : +44 1273 327 957
M : info@yotu.co.uk
W : www.yotu.co.uk