



EAST ELEVATION

FINISHES


- RED FACING BRICK TO MATCH EXISTING
- ZINC STANDING SEAM ROOF
- GRAY ALUMINUM SLIM LINE SLIDING PATIO DOORS
- GRAY ALUMINUM SLIM LINE WINDOW

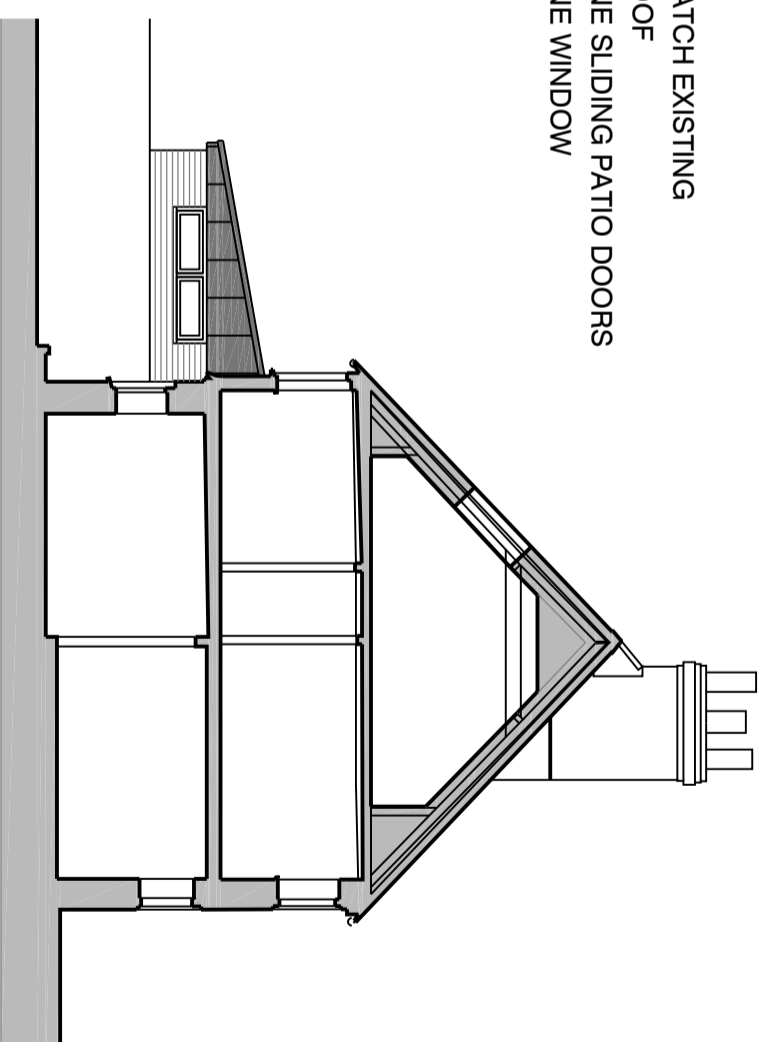

SOUTH ELEVATION

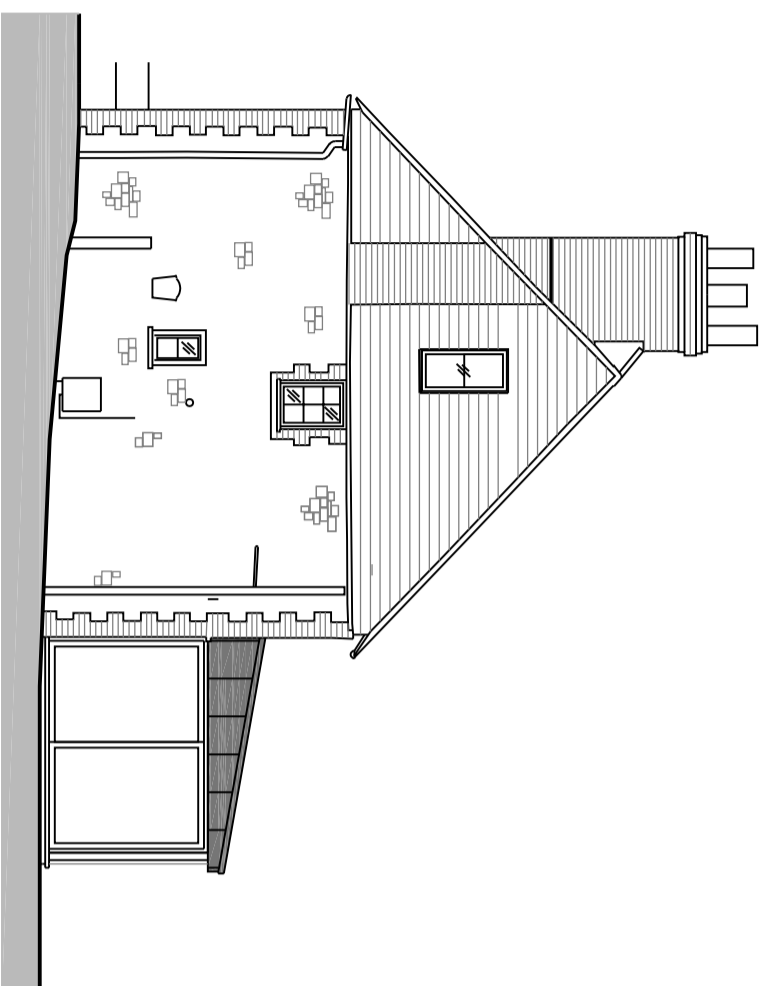

NORTH ELEVATION

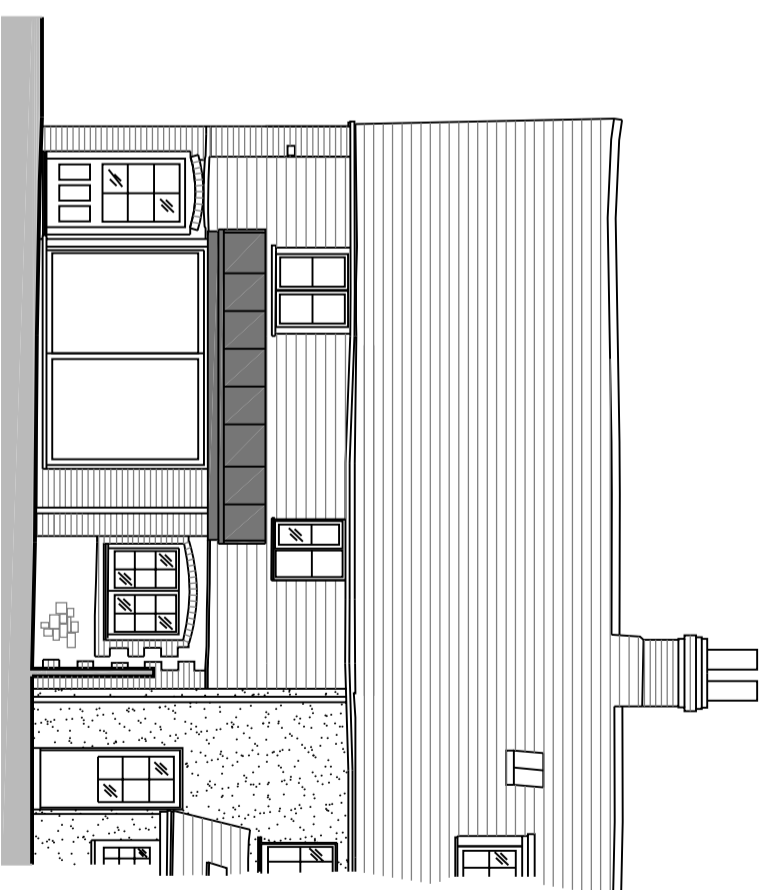

WEST ELEVATION

**ARCHITECTURAL AND
ASSOCIATED SERVICES LTD**

PHILOMEL • BEPTON ROAD • BEPTON • MIDHURST • WEST SUSSEX
GU29 9RB • 07771 535021 e-mail: chris@renihinson.co.uk

Title
**HOUSE FLOOR ELEVATIONS
PROPOSED ZINC ROOF EXTENSION**

Rev	Date	Amendment	Scale	Revision
	August 2023	Drawn CPR	1:100 @ A3	
	Job Number 2421	Prefix PA	Drawing Number E201	

Project
**330 GROVE STREET, PETWORTH
WEST SUSSEX, GU28 0BD**

For
CLAIRE MAJENDIE