



Client **Mr & Mrs Rachael & Dan Maldoom**
 Job **Hyde Manor, the Sreet Kingston BN7 3PB.**
 Ref **Hyde Manor, the Sreet Kingston BN7 3PB.**


1 X Mock Sliding Sash - W1 (Non Opening Bathroom Window)

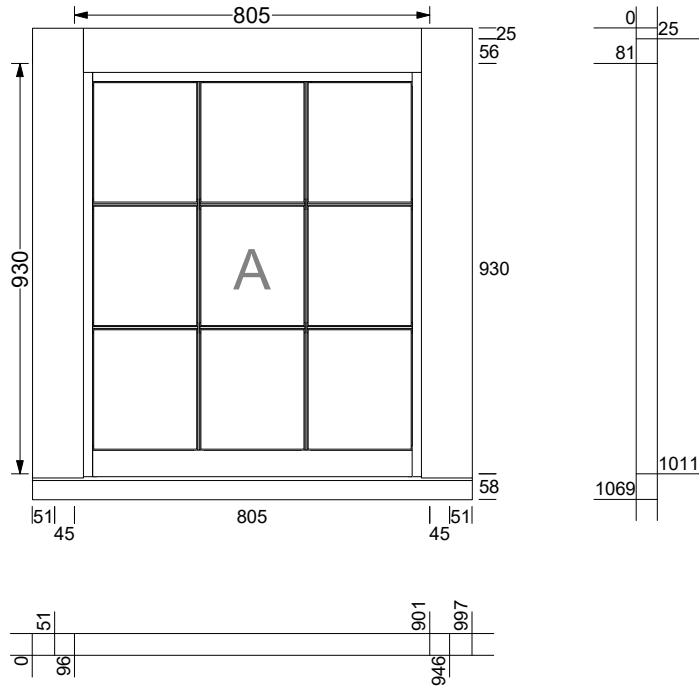

W1 Fixed sash

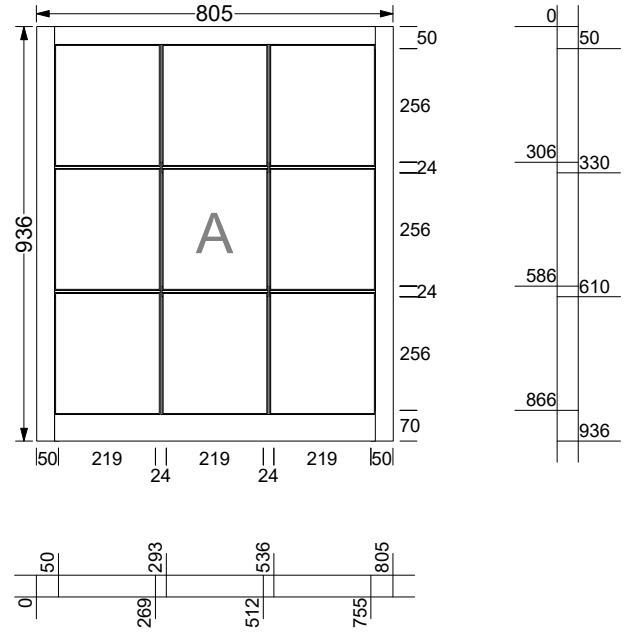


1 X Sliding Sash - W2 (Bathroom (Opener))

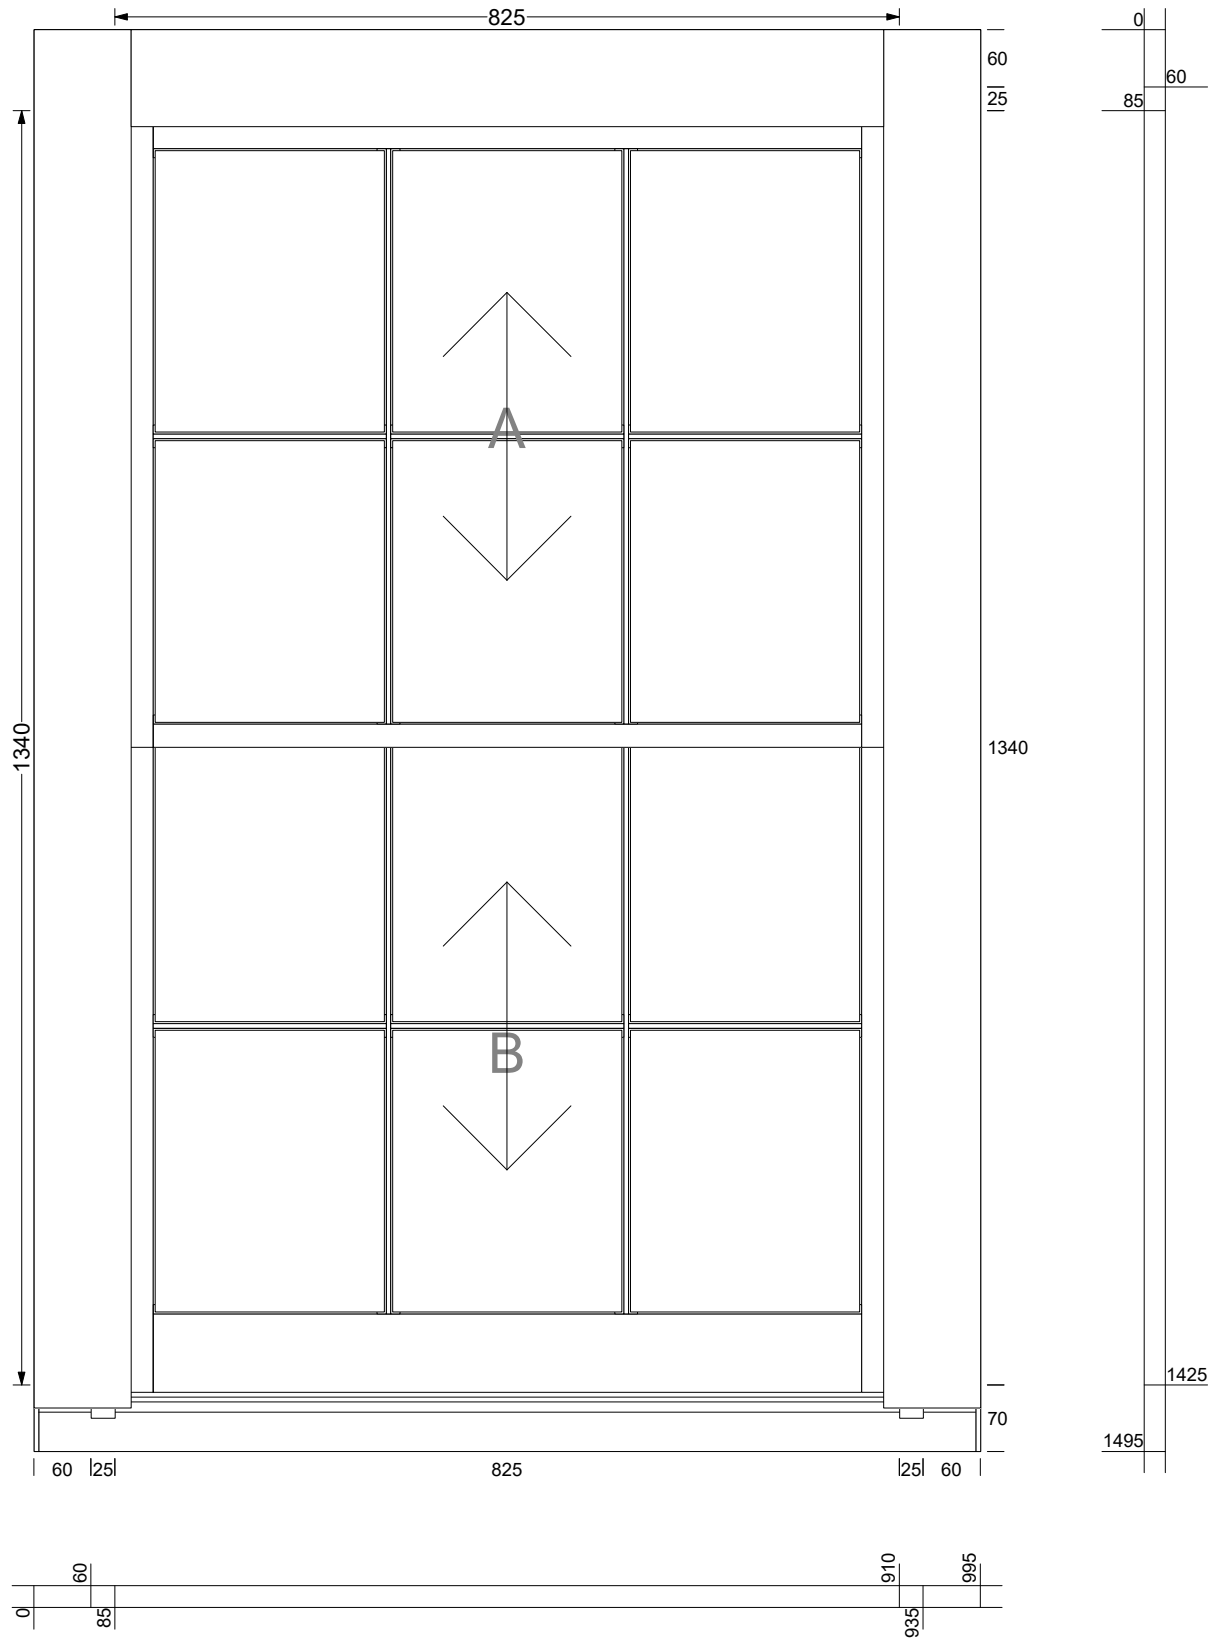


Large Drawings with Setting Out


W2
Top sliding sash

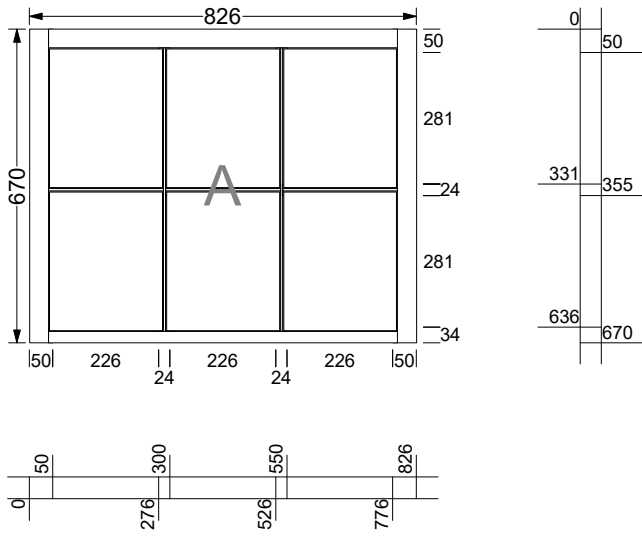


W2
Bottom sliding sash

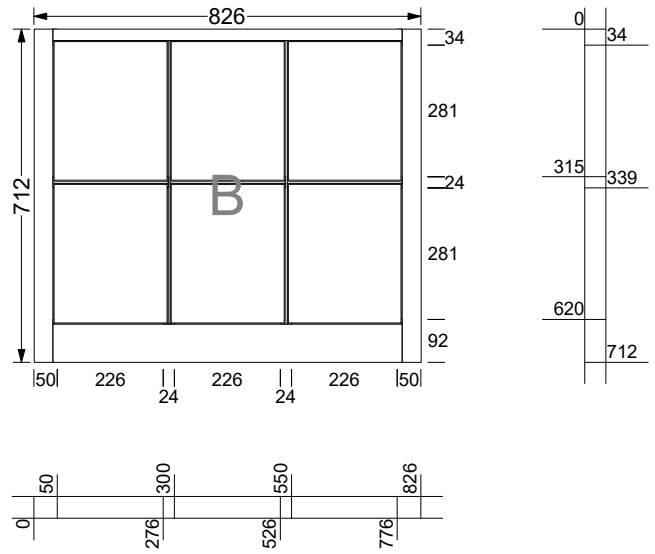

1 X Sliding Sash - W3 (Noah's Bedroom (Opener))

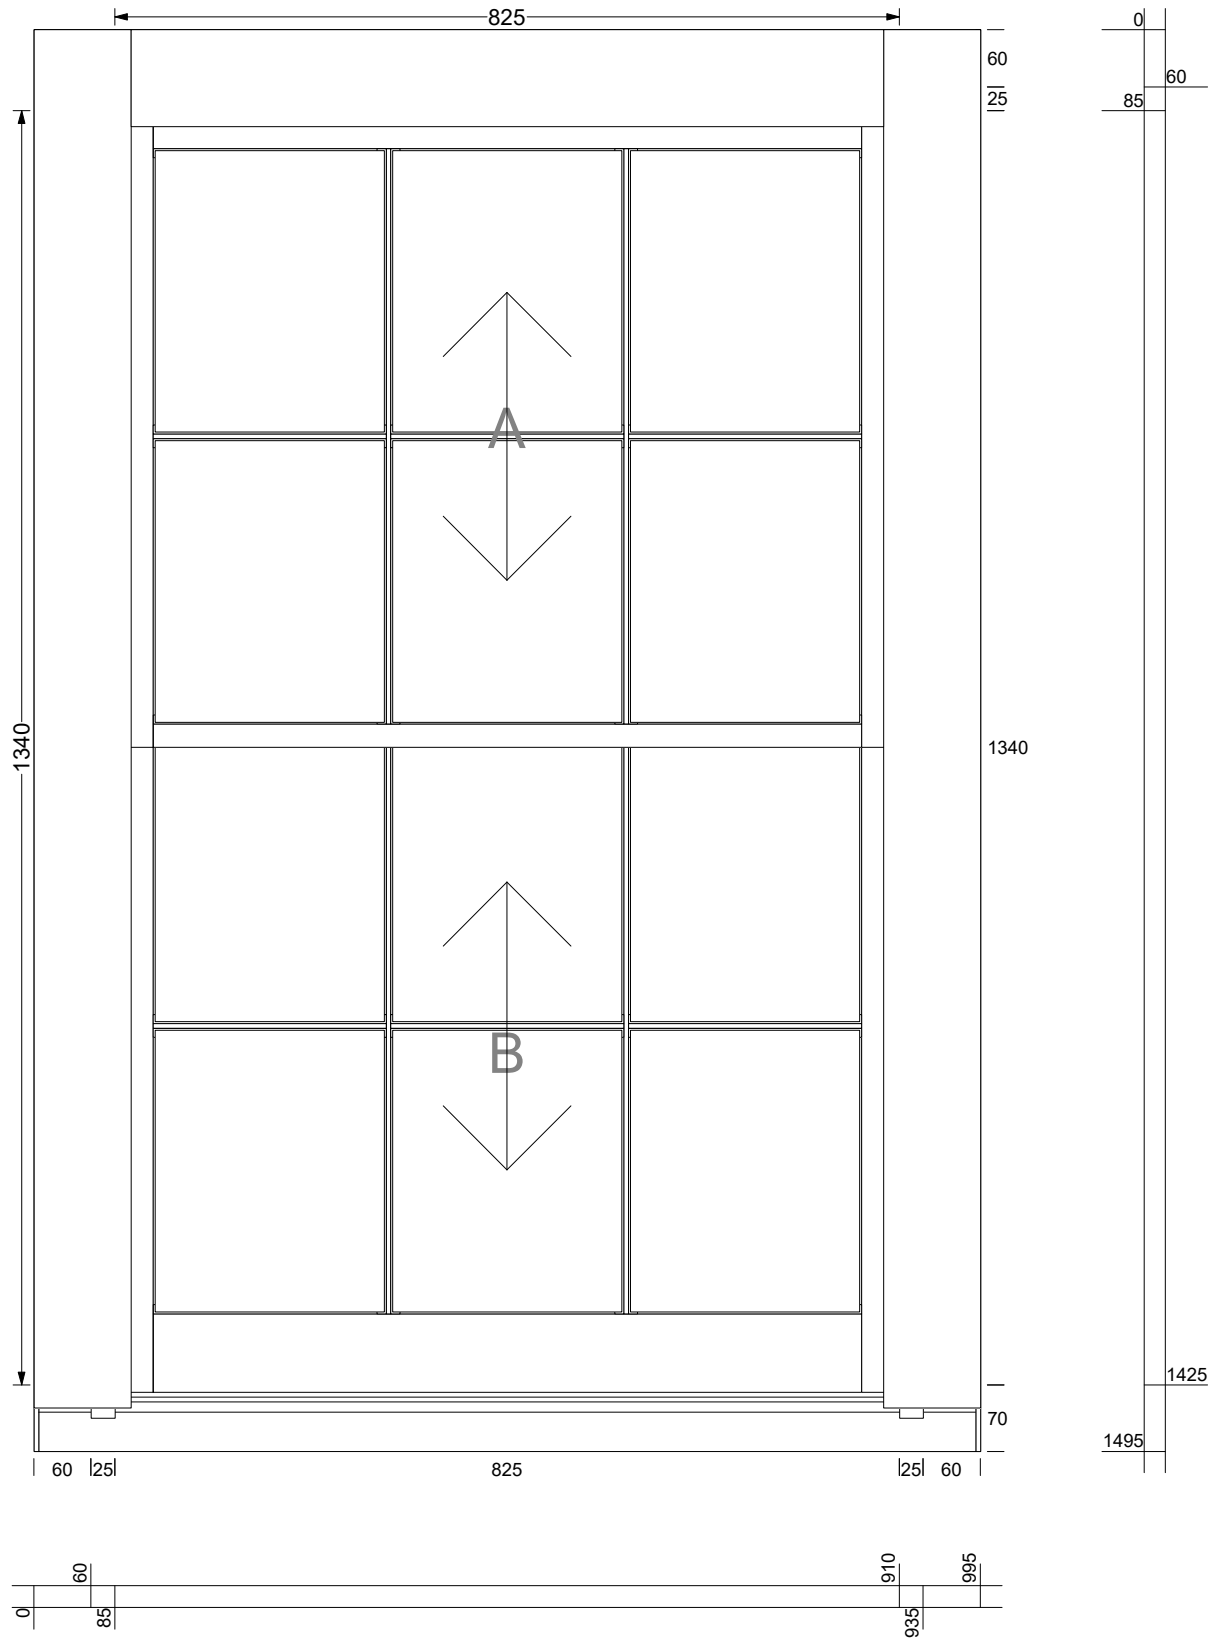

W3
Top sliding sash

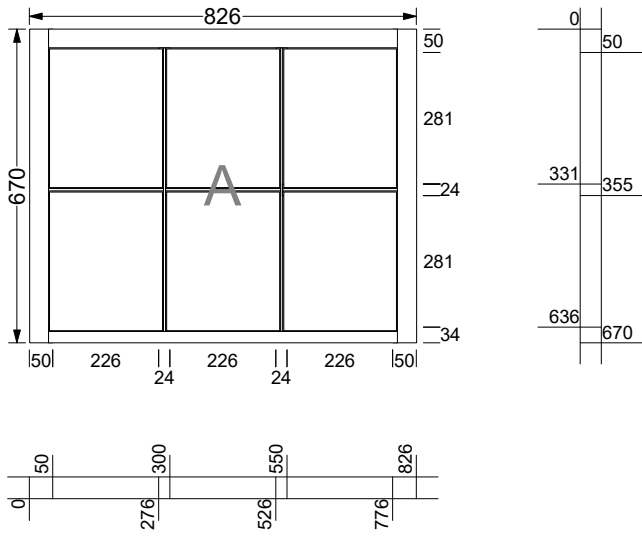

W3
Bottom sliding sash

