


# PLAN 2 PP-12747392

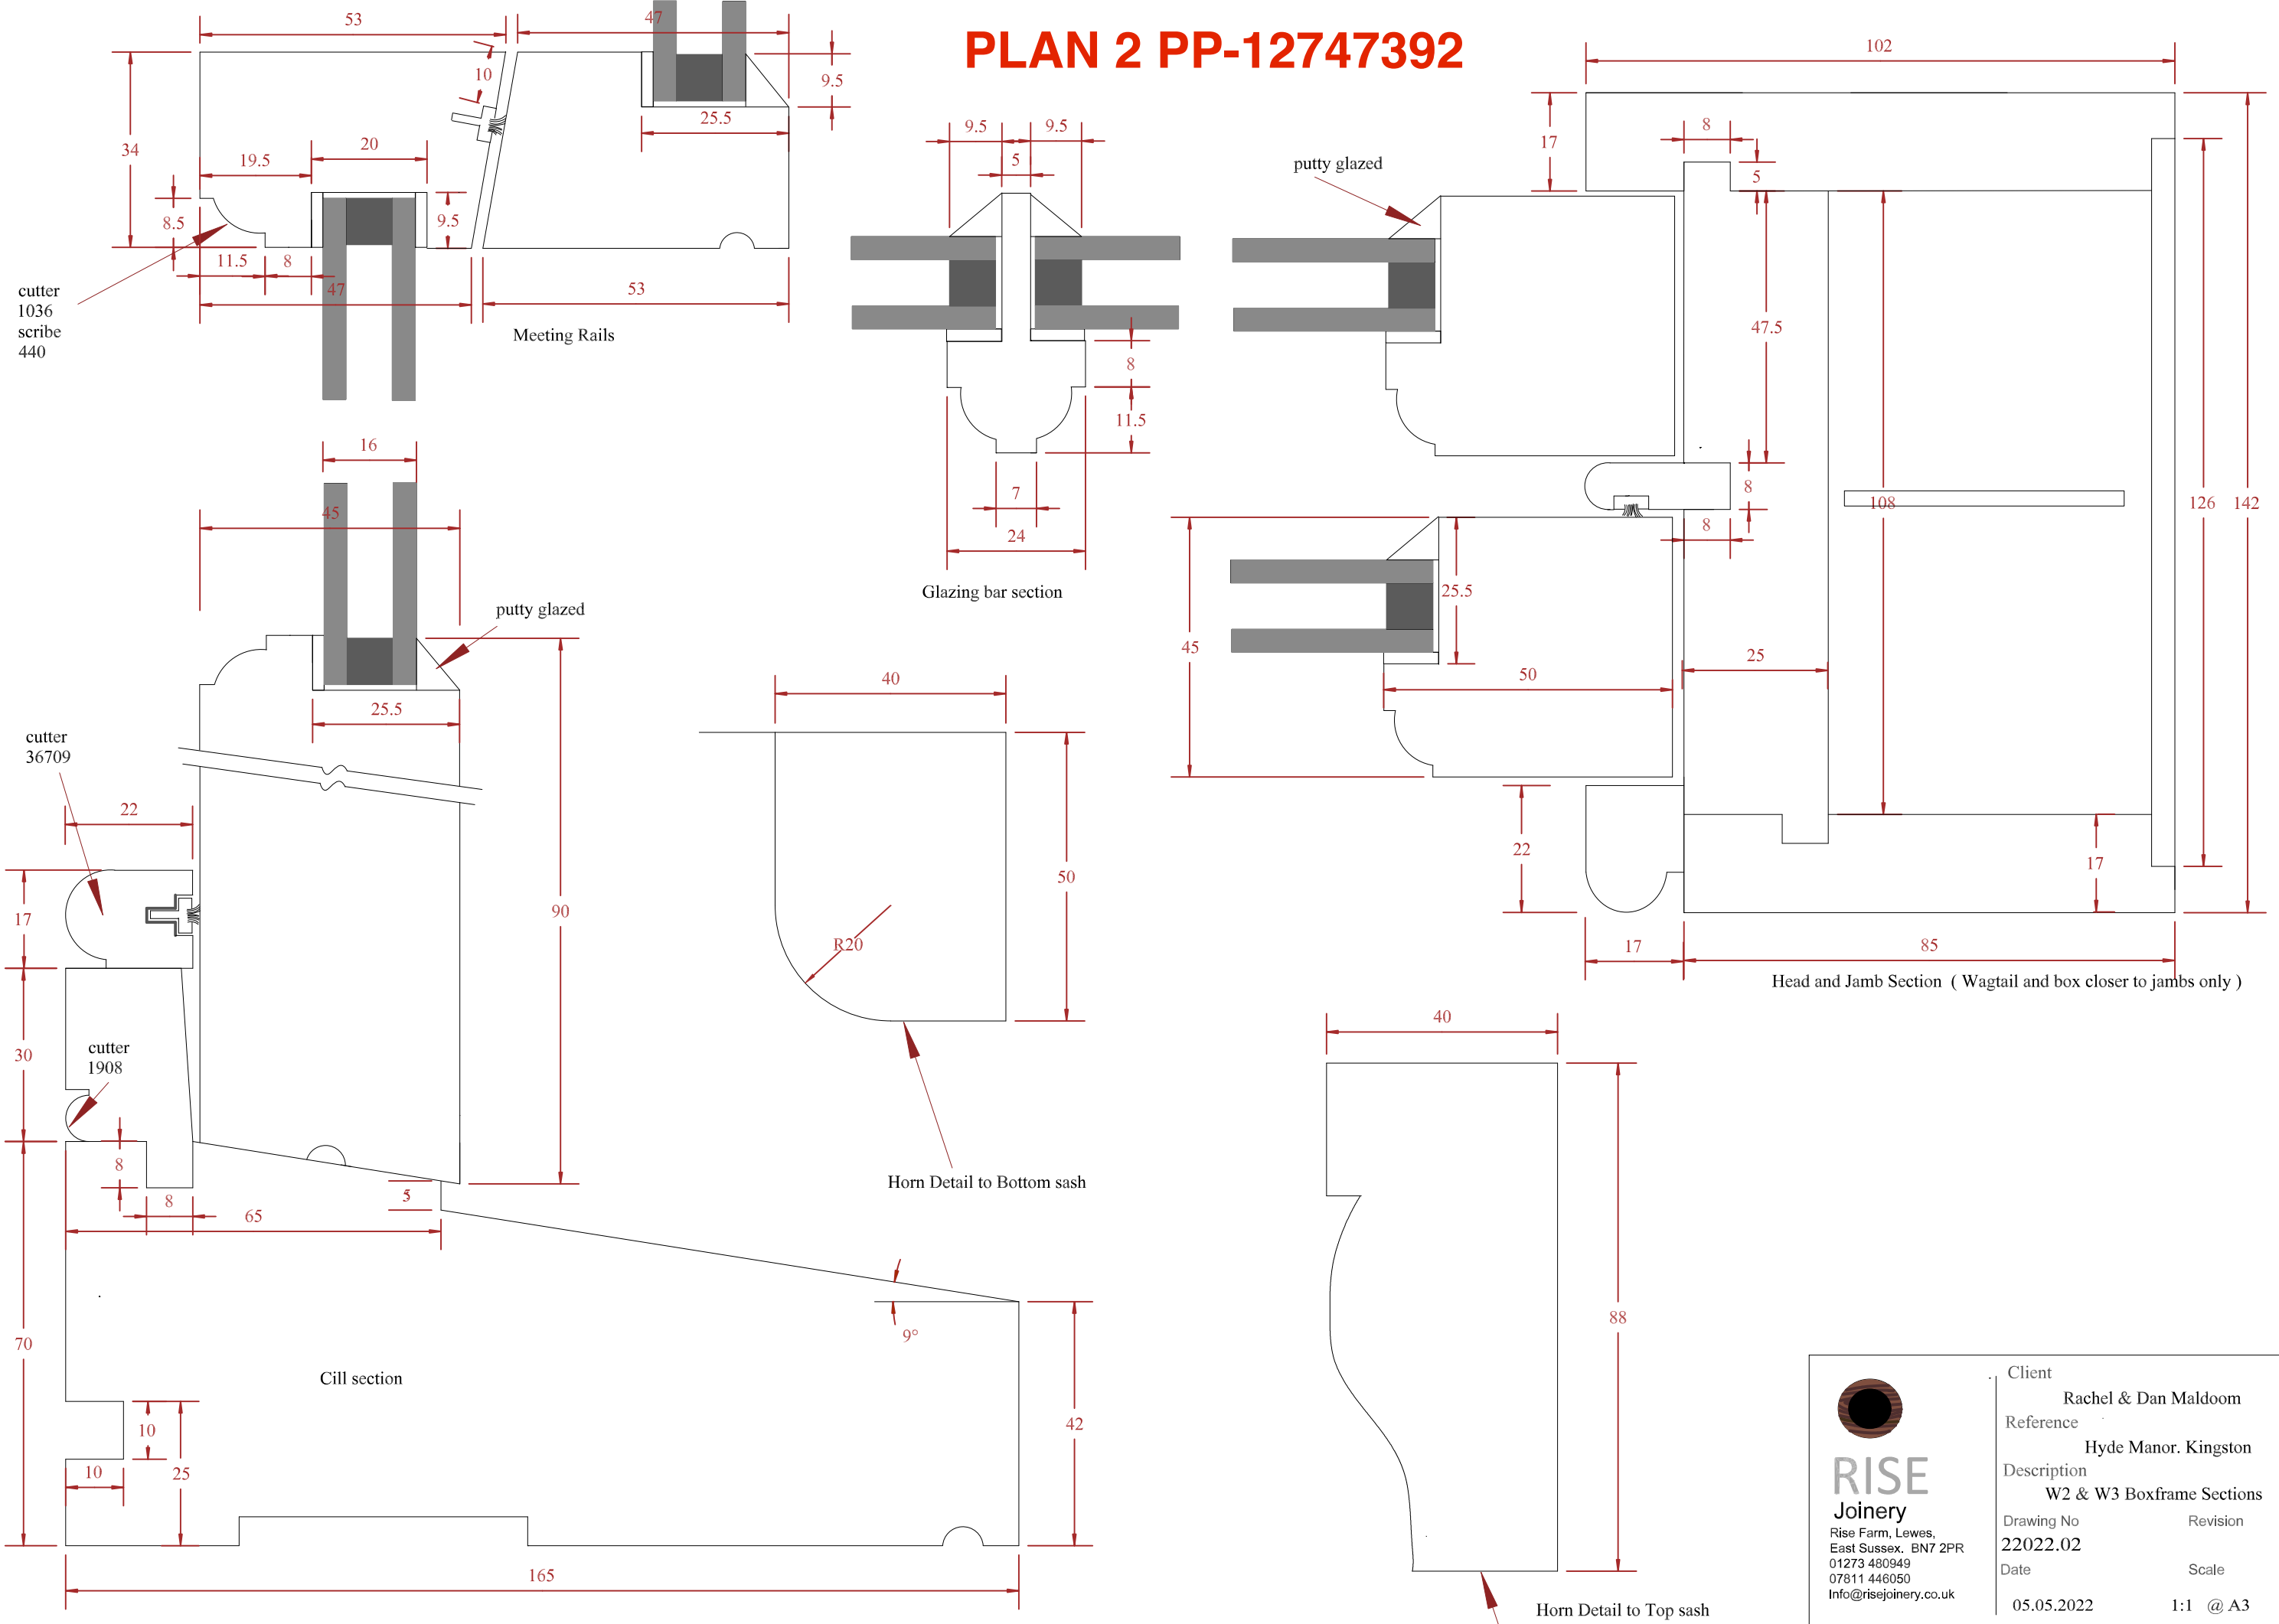

 <p><b>RISE</b> Joinery</p> <p>Rise Farm, Lewes, East Sussex. BN7 2PR 01273 480949 07811 446050 Info@risejoinery.co.uk</p>	Client	Rachel & Dan Maldoom
	Reference	Hyde Manor. Kingston
	Description	W2 & W3 Boxframe Sections
	Drawing No	22022.02
	Date	05.05.2022
	Revision	Scale