



## LOCATION PLAN

SCALE 1:1250

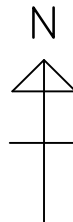

1:1250 SCALE BAR  
METRES

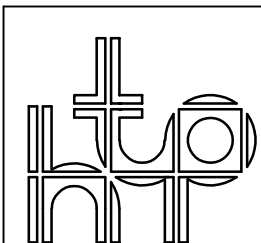

CONSULTING CIVIL & STRUCTURAL ENGINEERS

THE BARN, KEENS LODGE, WORTH LANE, LITTLE HORSTED  
EAST SUSSEX, TN22 5TT 01825 750440

Project: HIGH BARN, THE STREET, PIDDINGHOE

Drawing: LOCATION PLAN

Date. JAN 2024

Made by. ICH  
Checked.

Scale. 1:1250 @A4

Drawing No. 23006-LP