



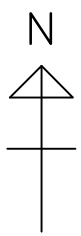


BLOCK PLAN

SCALE 1:500



1:500 SCALE BAR
METRES

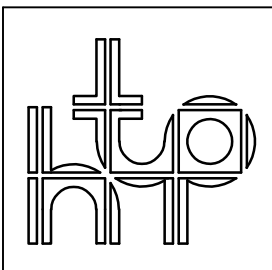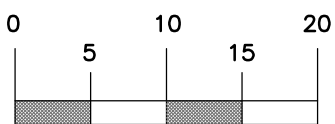

CONSULTING CIVIL & STRUCTURAL ENGINEERS THE BARN, KEENS LODGE, WORTH LANE, LITTLE HORSTED EAST SUSSEX, TN22 5TT 01825 750440	Date. JAN 2024
	Made by. ICH Checked.
	Scale. 1:500 @A4
	Drawing No. 23006-BP
Project: HIGH BARN, THE STREET, PIDDINGHOE	
Drawing: BLOCK PLAN	