



- 01 - Concrete roofing tiles recycled from existing bungalow
- 02 - Untreated larch cladding
- 03 - Triple glazed aluminium framed windows
- 04 - Engineering brickwork plinth

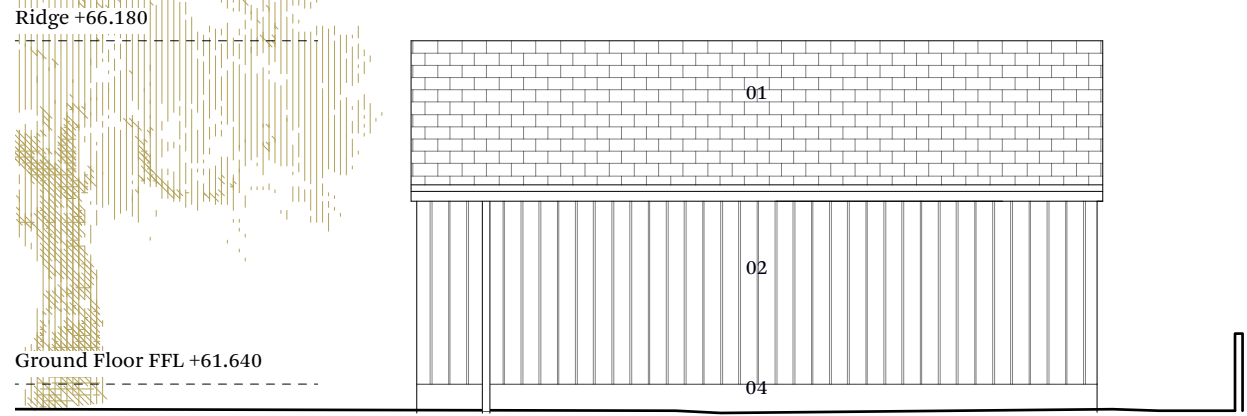


Proposed North Elevation


- 01 - Concrete roofing tiles recycled from existing bungalow
- 02 - Untreated larch cladding
- 03 - Triple glazed aluminium framed windows
- 04 - Engineering brickwork plinth

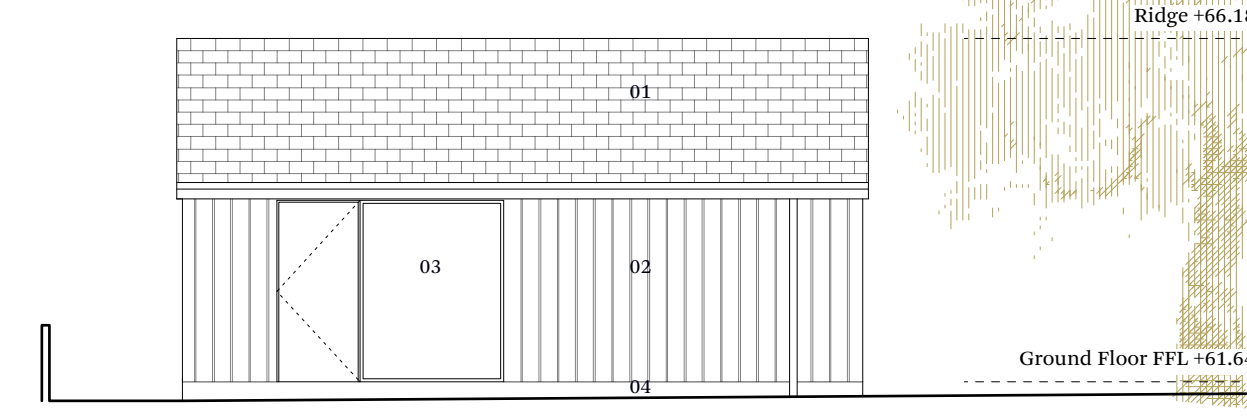


Proposed South Elevation

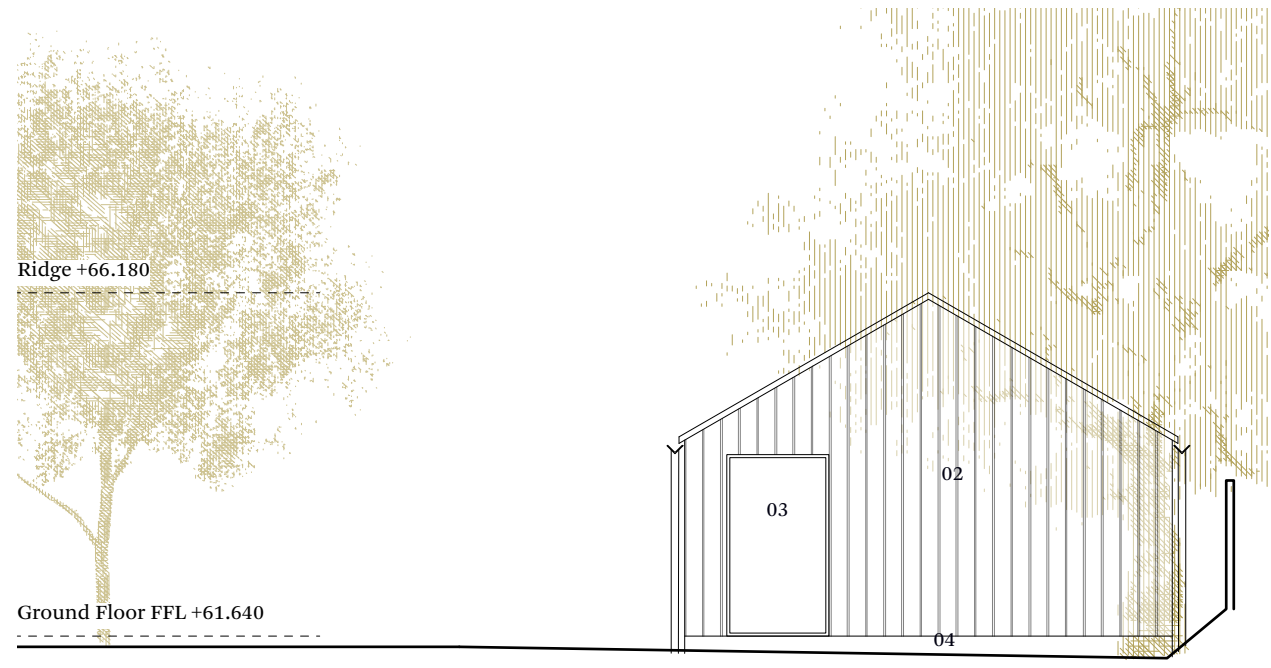

Proposed West Elevation

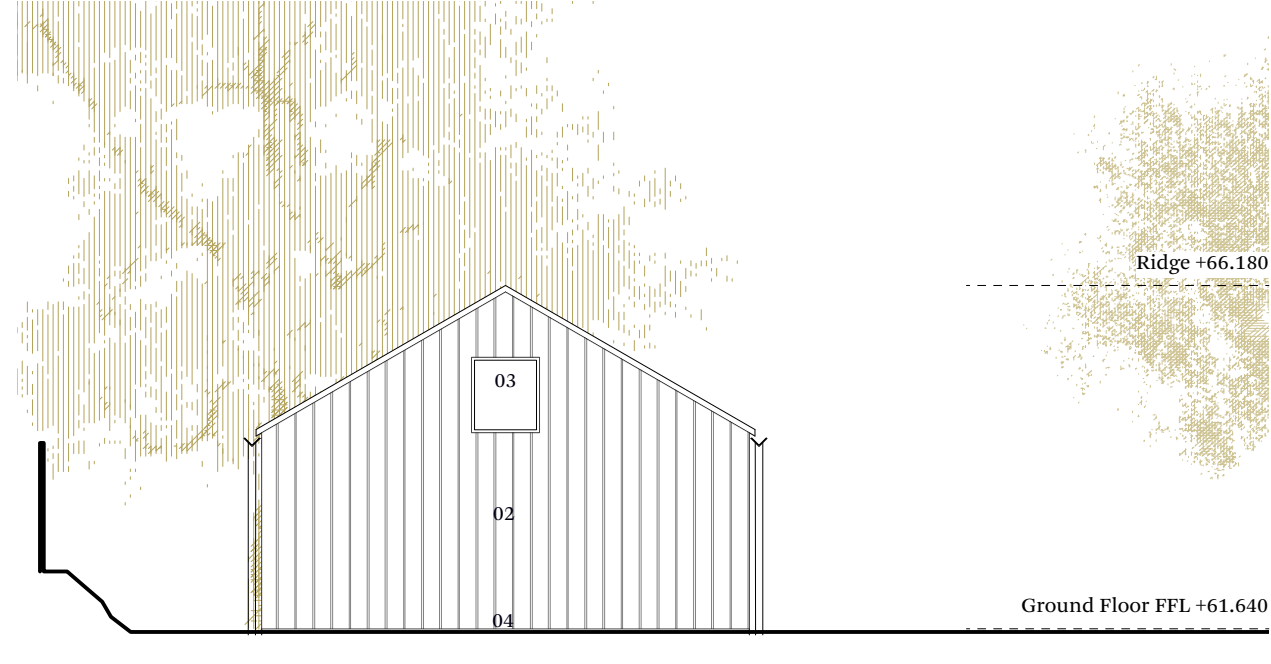

Proposed East Elevation

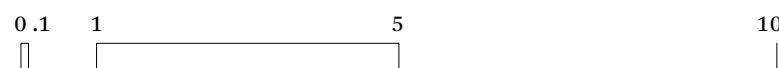

NOTES
 All dimensions are from structure to structure unless indicated otherwise.
 Elements of structure and services are indicated for coordination purposes. For full structural and services layouts refer to Structural and Services Engineers' drawings.
 All dimensions to be checked on site prior to construction or fabrication of any elements.
 Any discrepancies between figured dimensions to be reported to architect for clarification prior to commencing work.

© Copyright Reserved

Rev	Date	Comments

SandyRendelArchitects

Sandy Rendel Architects Ltd
 Unit 20a, Iliffe Yard, London SE17 3QA
 T: +44(0)20 3602 1260 E: info@sandyrendel.com

Job No:	275
Project:	50 Lewes Road, Ditchling
Drawing title:	Proposed Outbuilding Elevations
Scale:	1:50 @ A1 / 1:100 @ A3
Origination Date:	December, 2023
Status:	Planning

Drawing No:	275/PL/222	Rev	-
-------------	------------	-----	---