


System Section "Solar Green Roof Optigrün Solar WRB"

Variant: Optigrün Solar WRB 15°
 Orientation: South and portrait
 PV module: 1650 x 1000 mm

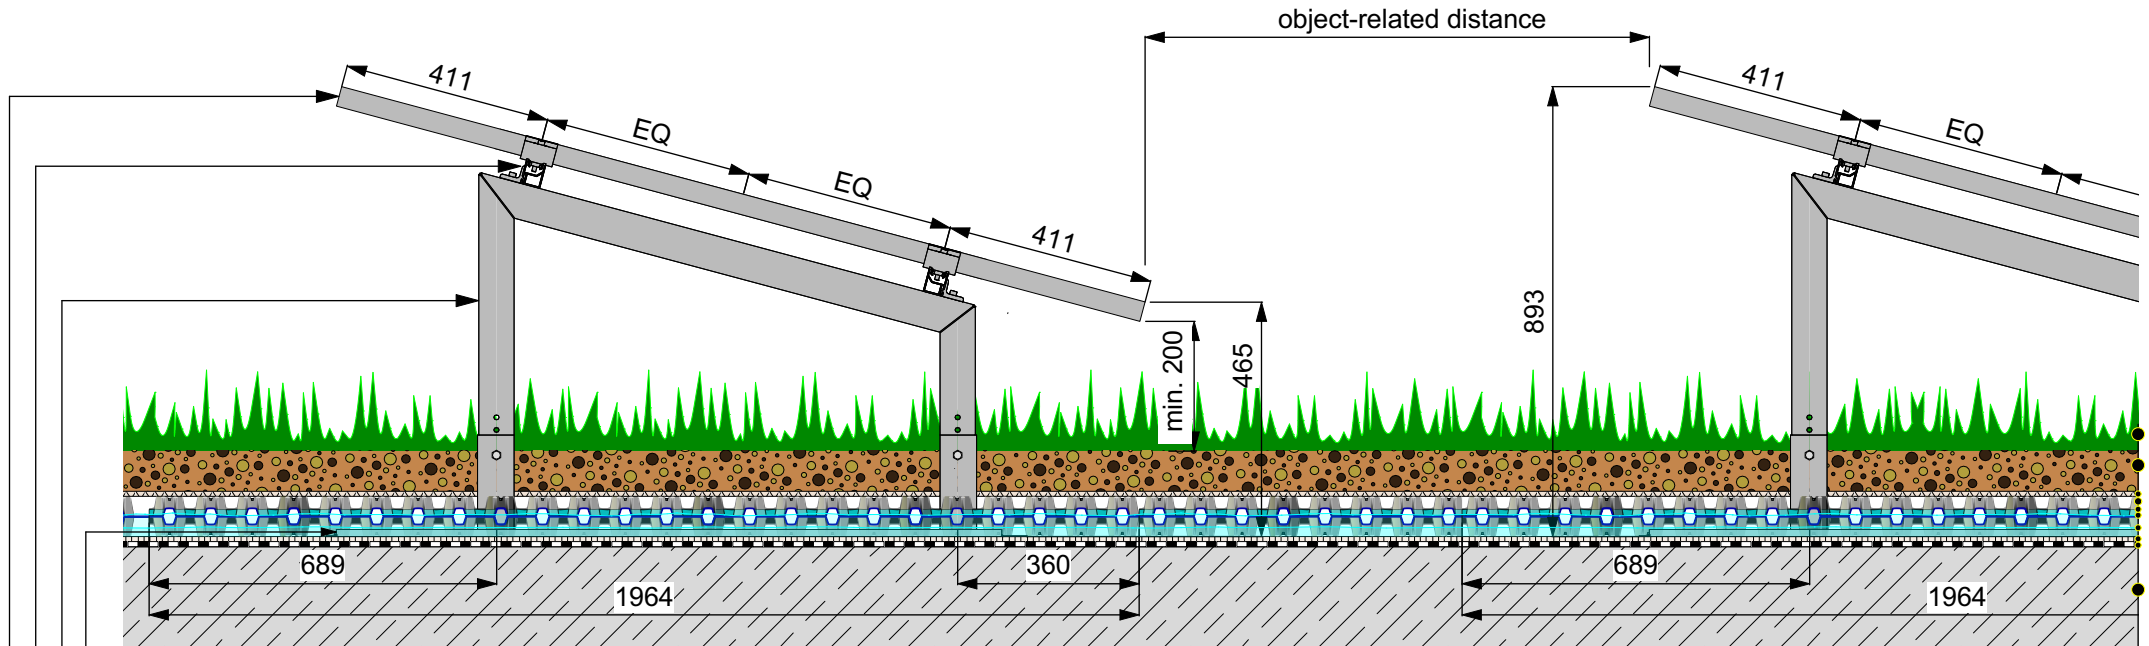

Optigrün Solar WRB 15°

- Base Plate for Optigrün Solar WRB
- Mounting Frame 15° for Optigrün Solar with Rail Fixings
- Easy Mounting Rail with Module Clamps
- PV module

Optigrün Retention Roof Flow Control extensive

- Optigrün Sedum Cuttings
- Optigrün Extensive Substrate minimum 60 mm
- Optigrün Suction and Capillary Fleece RMS 500K
- Smart Flow independent water storage 3 l/m²
- Temporary retention volume
- Permanent retention volume
- Optigrün Water Retention Box WRB 80F (80 mm)
- Optigrün Protection and Storage Fleece RMS 500
- Waterproofing membrane (root resistant according to FLL)*
- Suitable substructure*

* According to national regulations



The depicted solution is intended for use with green roof systems. Other construction tradework is simplified in this representation and should be constructed according to current industry standards. Optigrün reserves the right to make changes to its product solutions.

Approved:	EN	drawn by:	scale:	update:	Rev.:	Detail-No.:
DG, HVO	O	MH	not to scale	19.11.2020	1	SOL2.6100_UgD

Reprinting is only permitted with the prior permission of the editors. No responsibility for printing errors. Subject to technical modifications.