



PLAN


Single storey height secure bicycle store, with
"grass meadow" roof and secure mesh walls

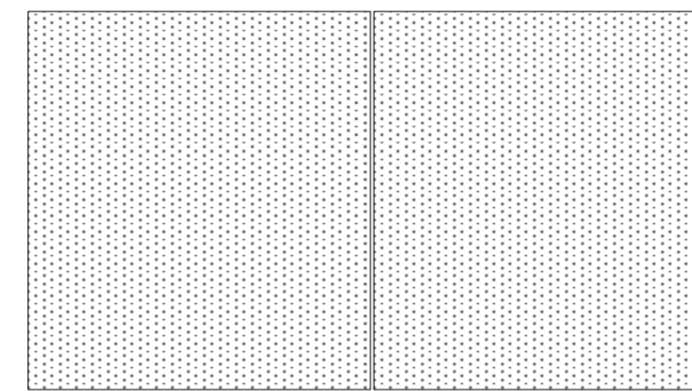


front elevation

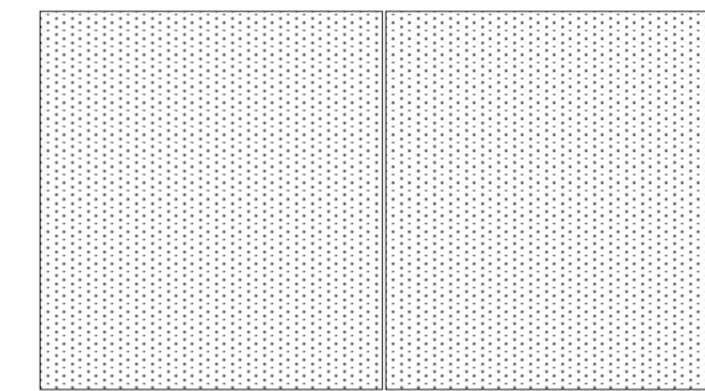

rear elevation

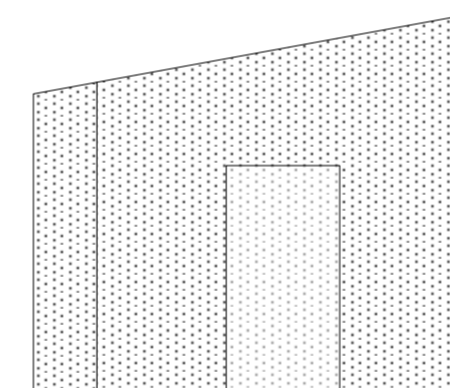

side elevation

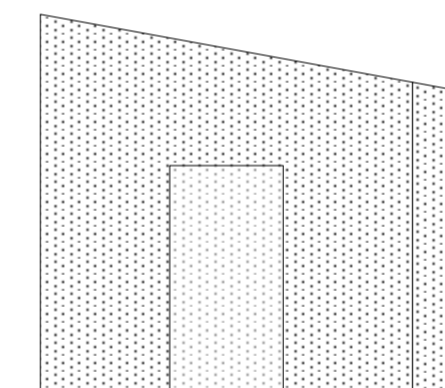

side elevation

ELEVATIONS

