



FIRST FLOOR

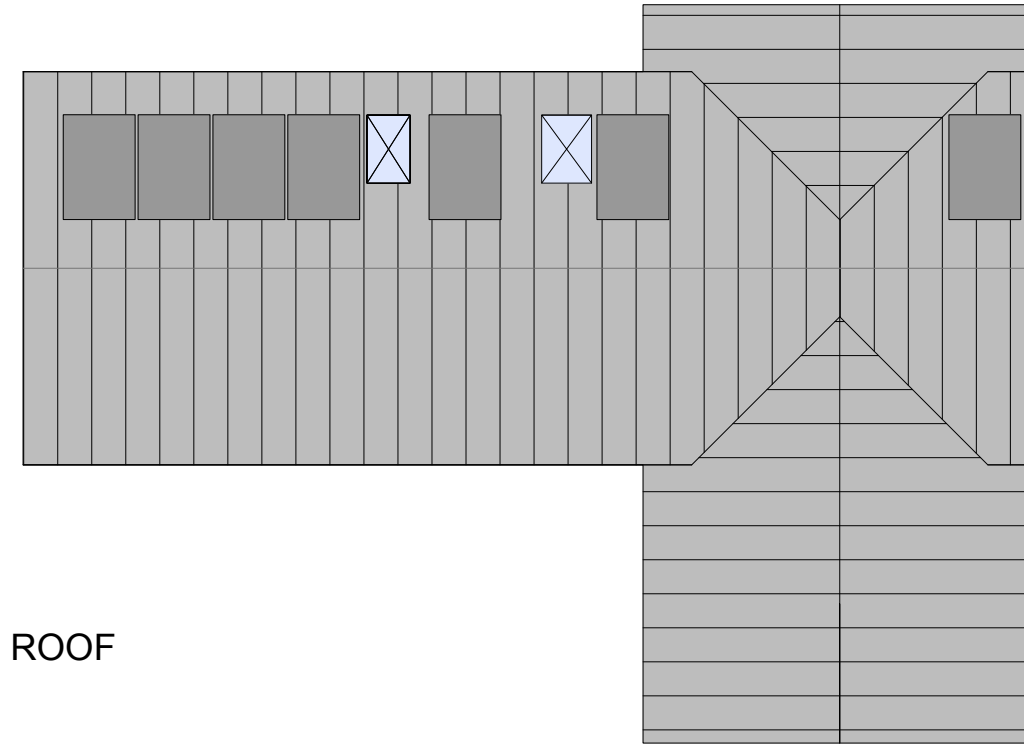

ROOF

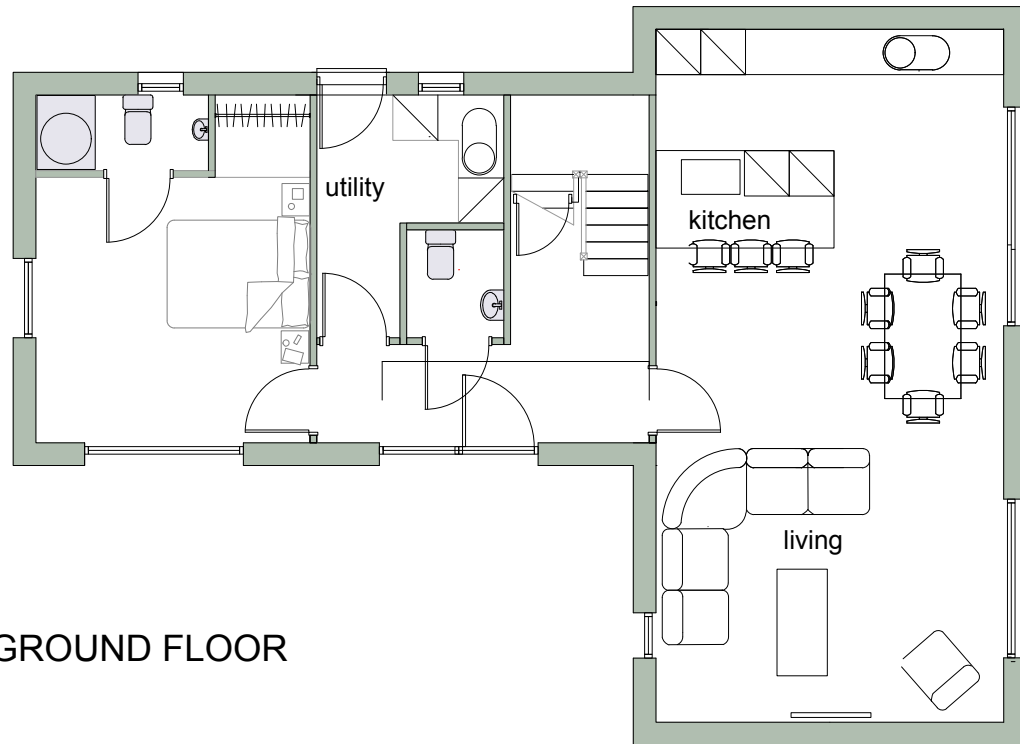

GROUND FLOOR

FLOOR PLANS  
1/100. A3



PROJECT Proposed development  
Land next to rear of,  
162-166 Mongeham Road  
Mongeham

TITLE FLOOR PLANS

CLIENT

SCALE SEPTEMBER, 2023

DATE 03/83/2023

DRAWING N/A

REVISION