




FRONT ELEVATION SOUTH EAST

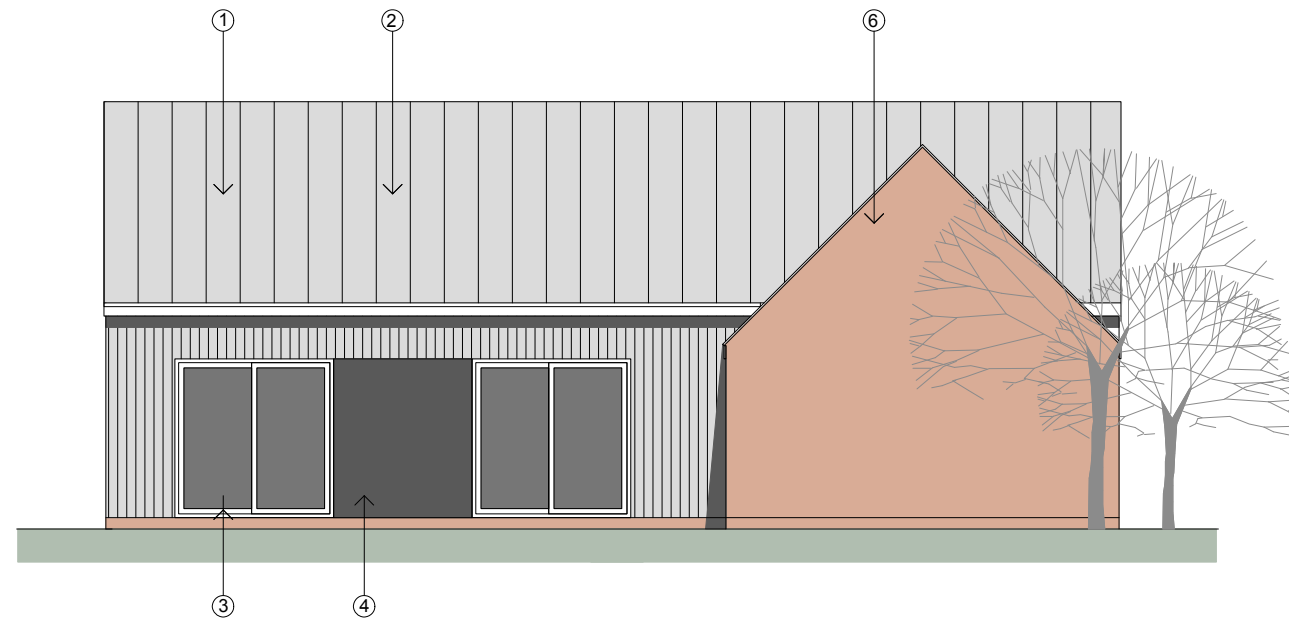

NORTH EAST

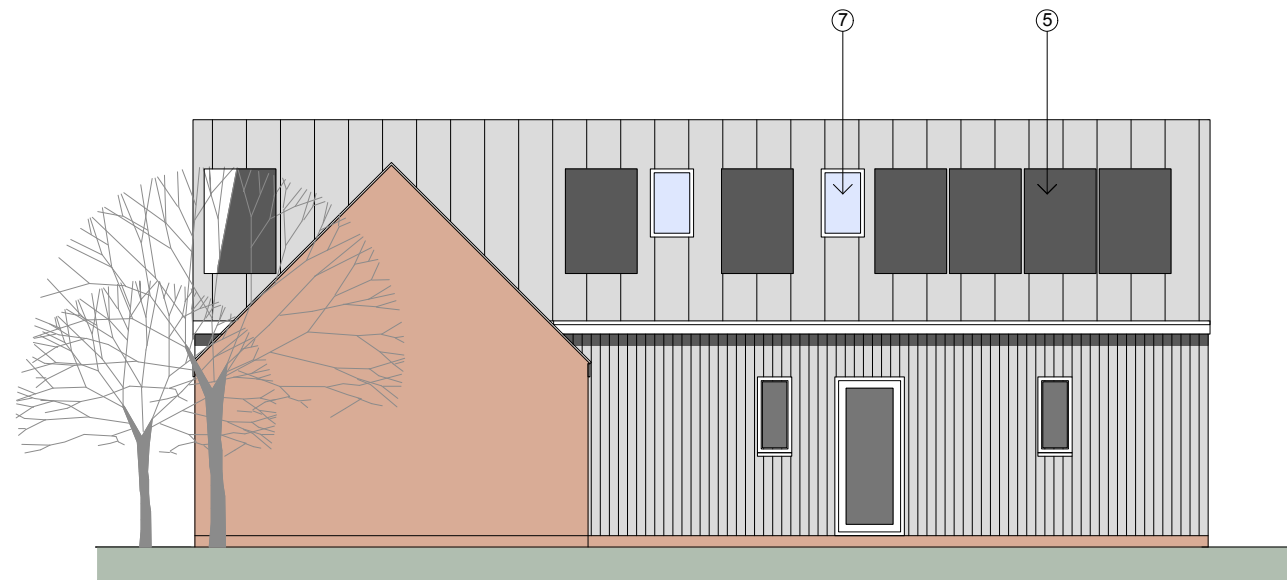


SOUTH WEST

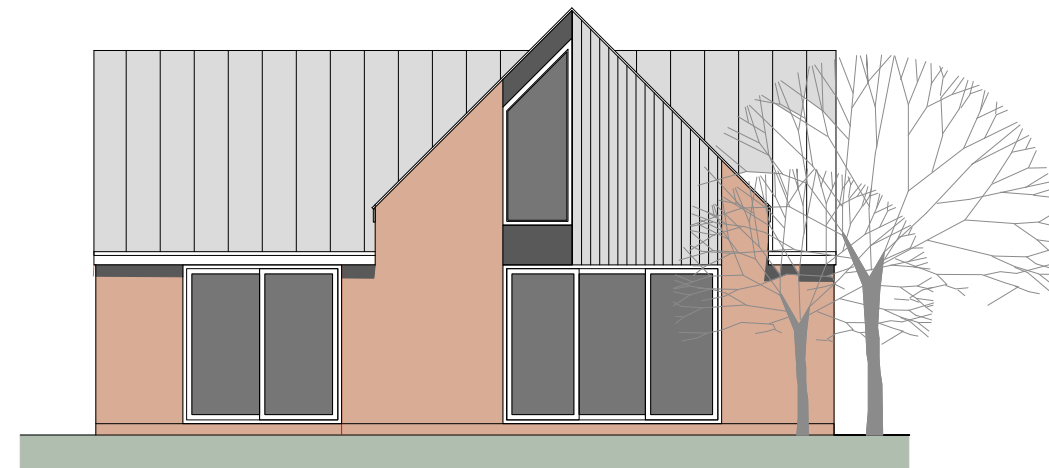

REAR NORTH WEST

CAR BARN

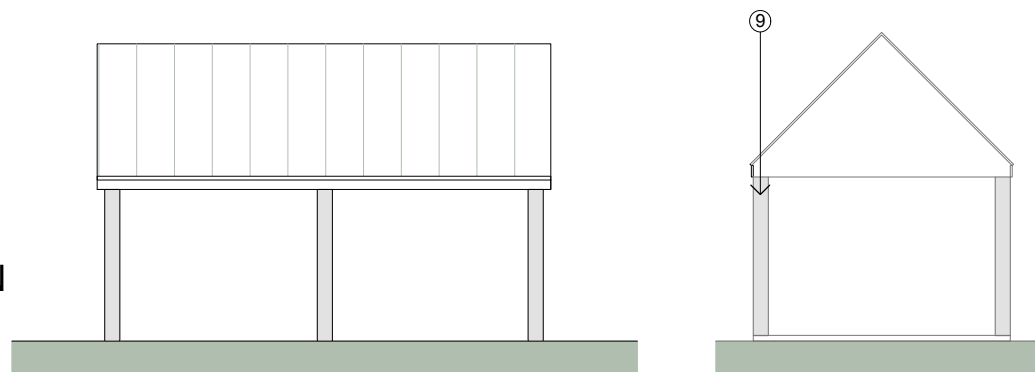

- ① Raised seam coated metal (dark grey) roof covering
- ② Vertical timber cladding, stain finish to approval
- ③ Black aluminium windows and doors
- ④ Dark grey composite panel
- ⑤ Solar panels inset in roof finish
- ⑥ Red face brickwork
- ⑦ Velux roof lights
- ⑧ Outline of car port
- ⑨ Timber post

ELEVATIONS  
1/100. A3



PROJECT	Proposed development Land next to rear of, 162-166 Mongeham Road Mongeham
TITLE	ELEVATIONS
CLIENT	
SCALE	MARCH 2022
DATE	02/83/2023
DRAWING	A. DEC 2023
REVISION	