



NOTE:
All drawn information is based on a third party survey. This may not cover all instances that are not visible from site and there may be instances of inaccuracies.

- Metal spandrel panel
- Opaque glass panel
- Indicates area of external wall for cladding replacement and replacement of rainwater goods
- Indicates area of curtain wall with spandrel panel replacement where spandrel locations are unknown
- Indicates area of external wall for render replacement
- Indicates area of timber panel replacement
- Indicates vents to be replaced
- Indicates area of brick replacement
- Indicates area of stone cladding replacement

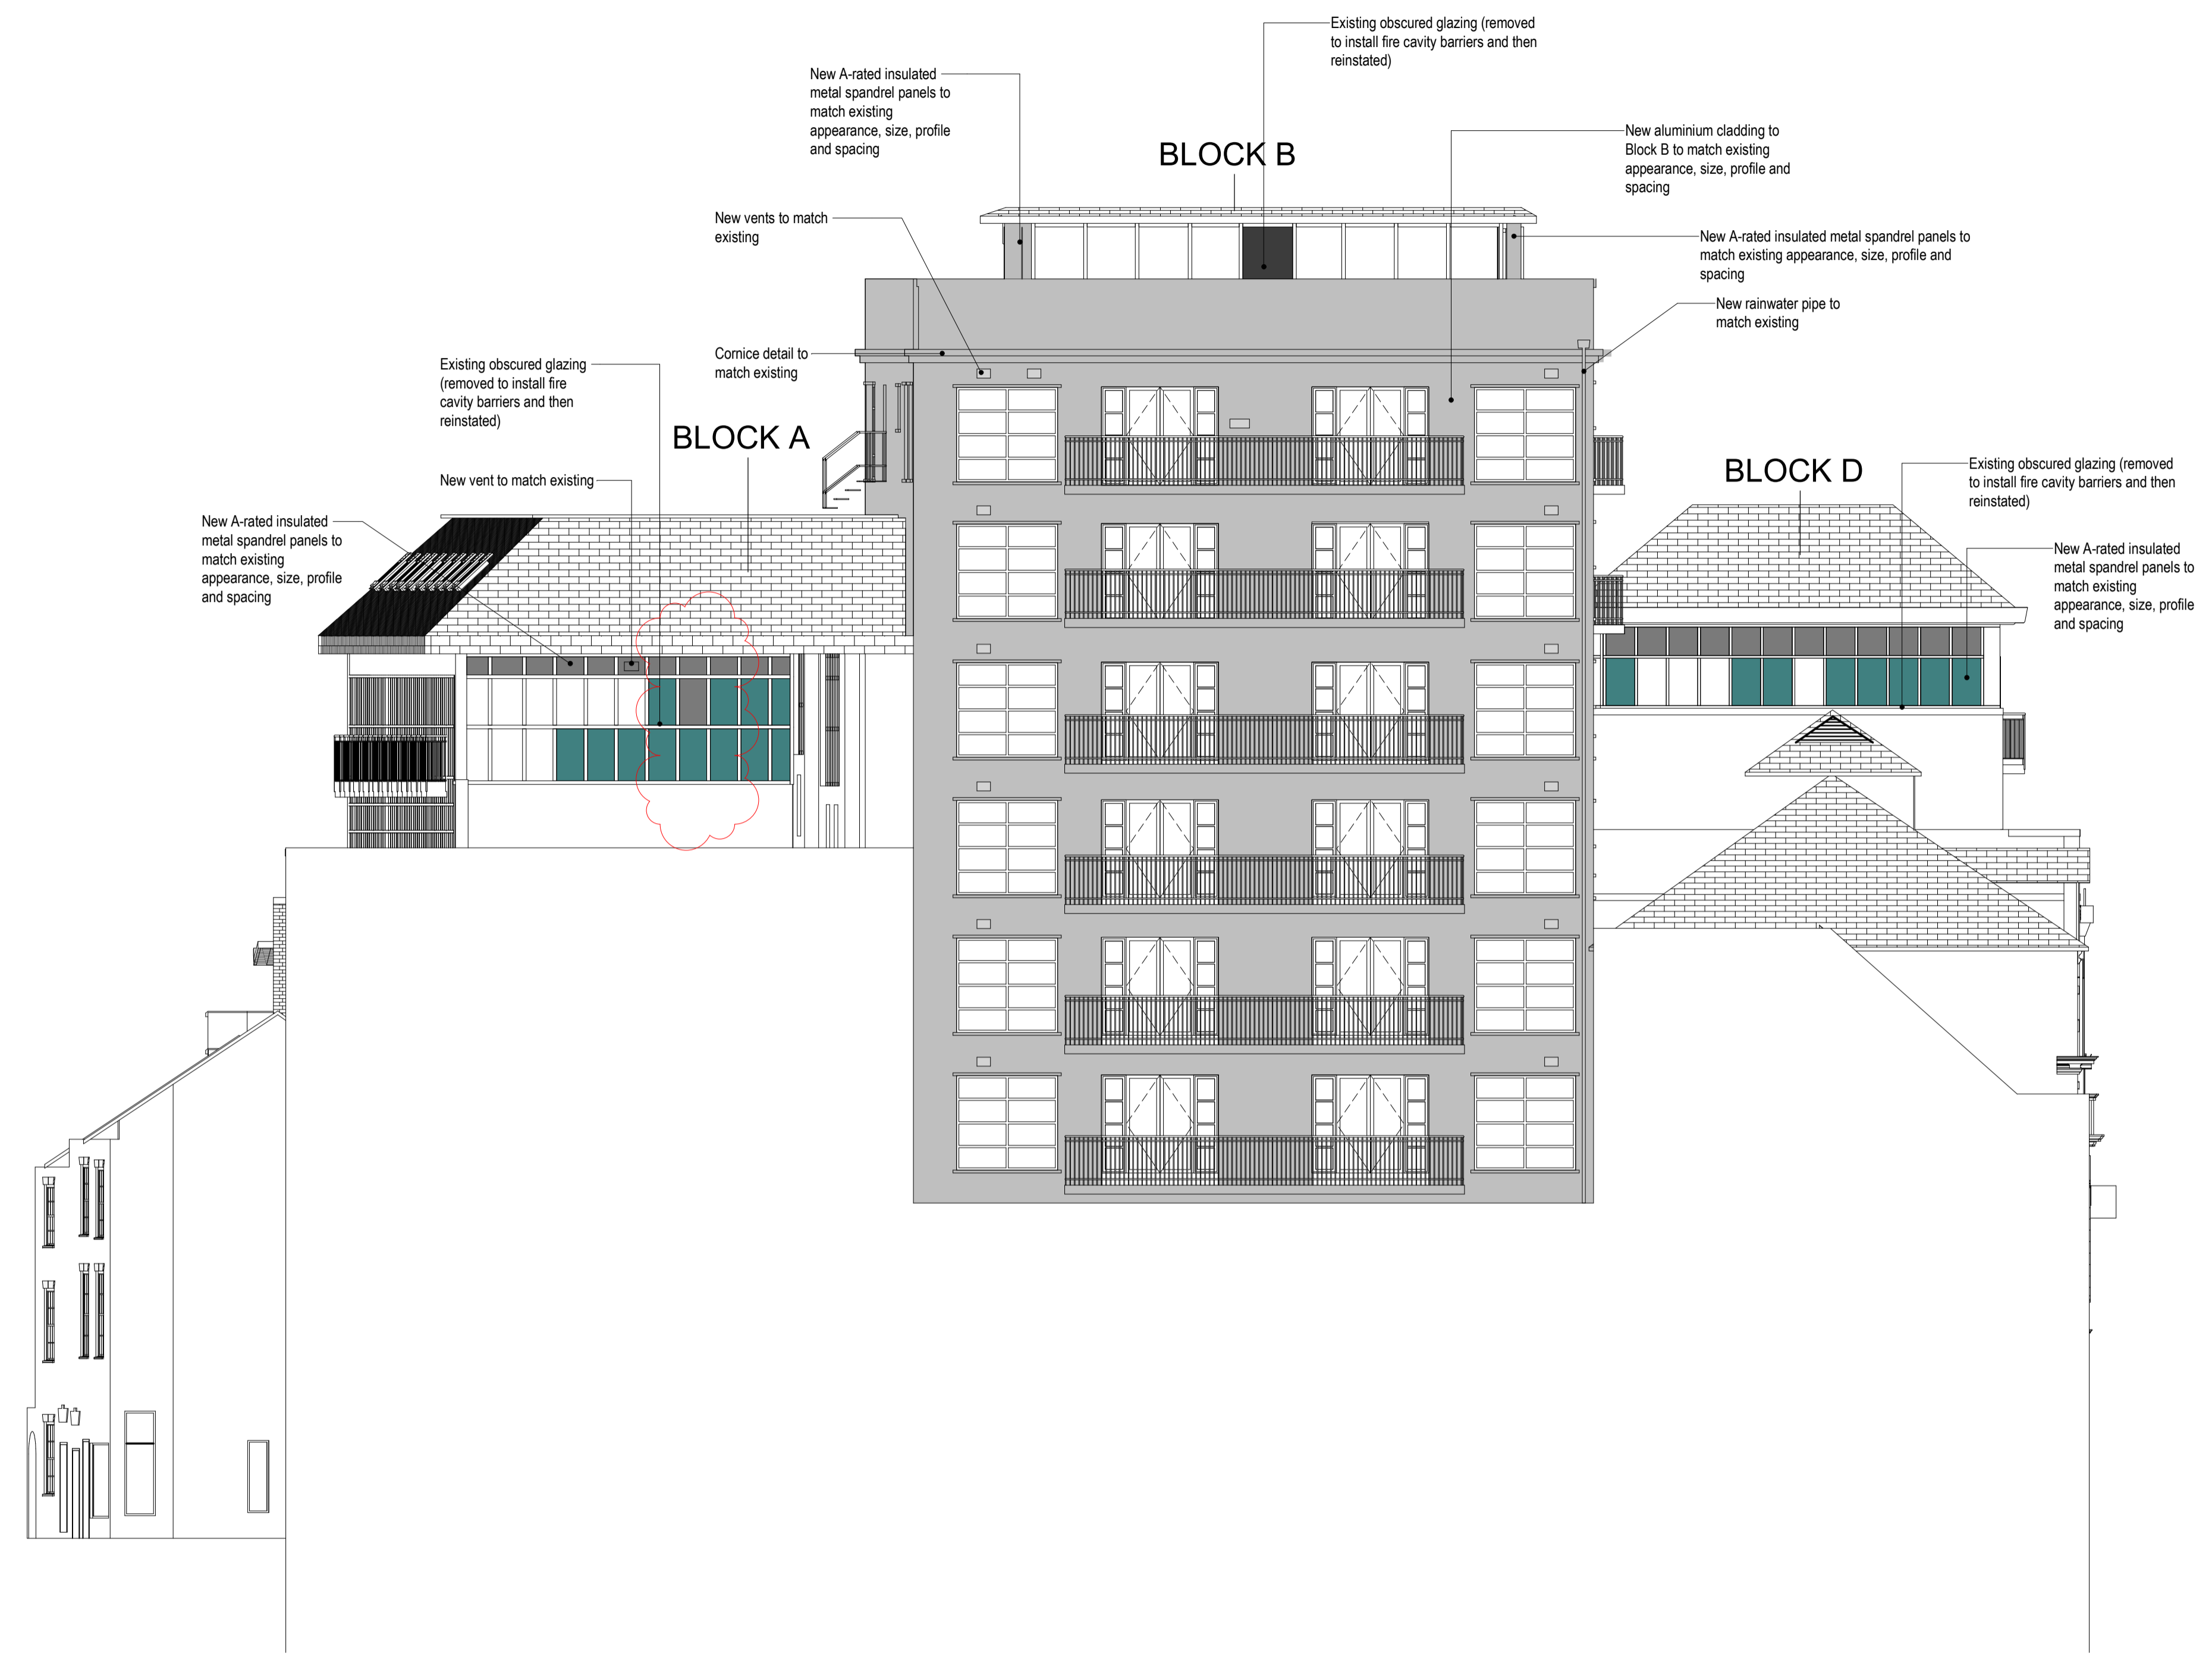


Proposed Elevation 2
1:100 @ A1

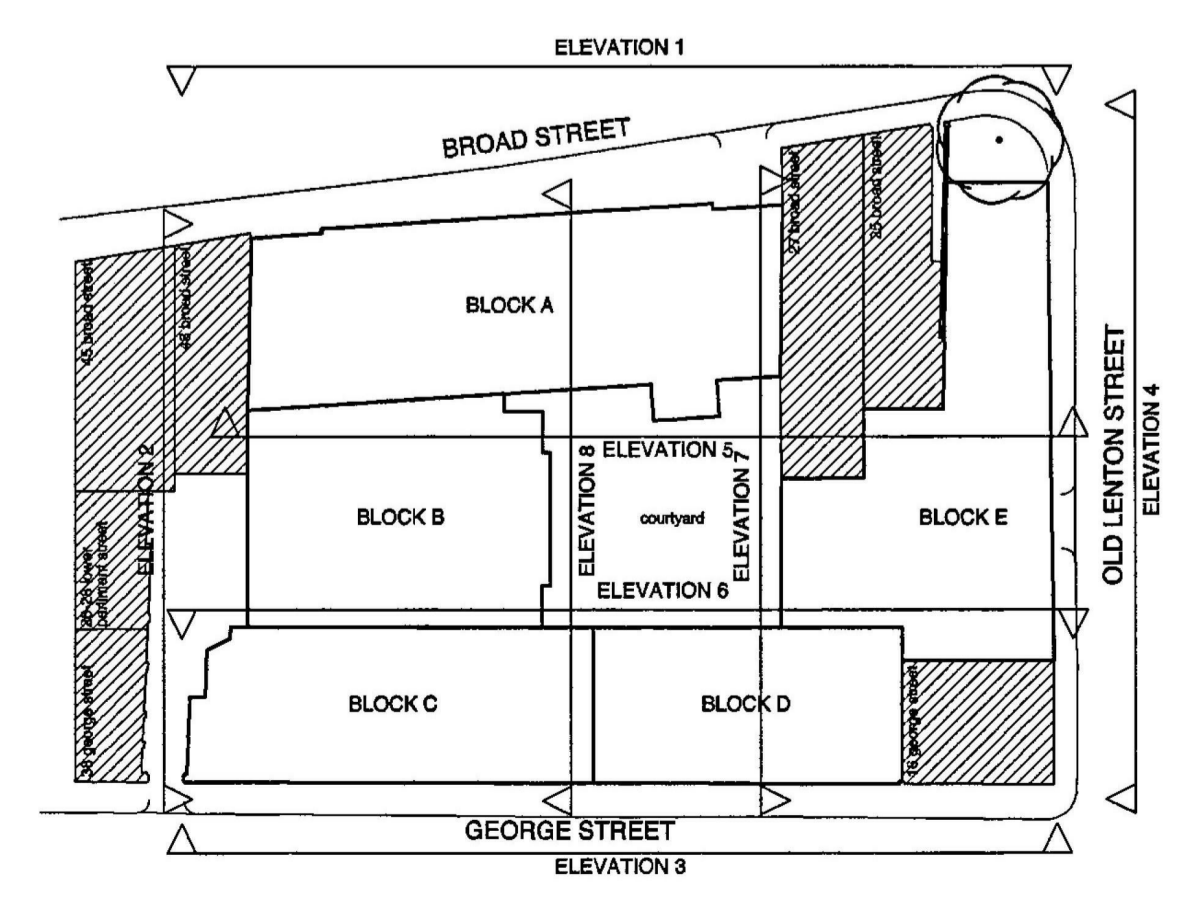

Revision	Description	Date	Drawn	Checked
P03	Spandrel panels changed from glass to metal where required	29-01-2024	MT	OC
P02	Updated with survey information.	12-10-2021	ZM	OC
P01	Issued for planning.	01-07-2021	ZM	OC

PLANNING

Revision	Description	Date	Drawn	Checked
Halliday Meecham Architects Limited				
111 Piccadilly Manchester M1 2HY +44 (0)161 661 5566				
4 Devonshire Street London W1W 5DT +44 (0)203 440 5175				
hma@hallidaymeecham.com www.hallidaymeecham.com				



**HALLIDAY
MEECHAM
ARCHITECTS**

Client:	Truelove Property			
Project:	Castle Exchange			
Phase/Location:	Castle Exchange, Broad Street, Nottingham, NG1 3AP			
Drawing:	Proposed Elevation 2			
00200 Planning Proposed Drawings				
Scale @ A1	Scale @ A3	Date	Drawn	Checked
1:100		06/14/21	ZM	OC
Drawing Ref.	Job No.	Drawing No.	Revision	
5413-HMA-CE-ZZ-DR-A-00213	5413	CE-00213	P3	