




- Materials:**
1. London yellow stock brick plinth
 2. Millboard cladding
 3. Slate
 4. Timber windows
 5. Bi-fold patio doors
 6. Black timber fascias, soffits and rain water goods

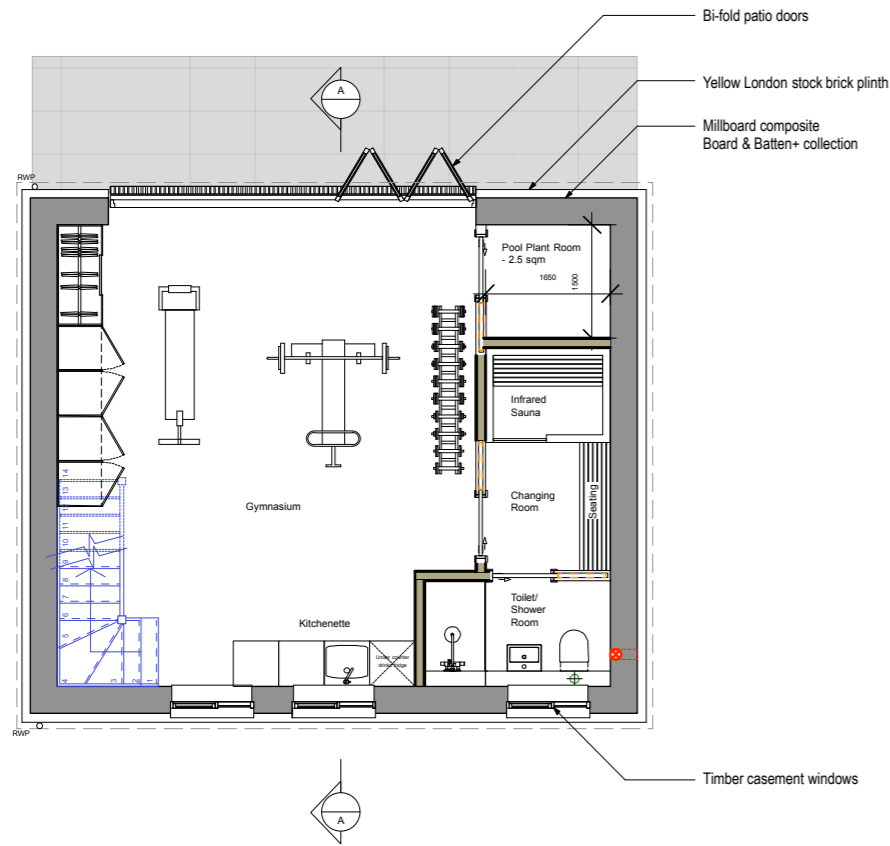

PROPOSED GROUND FLOOR PLAN

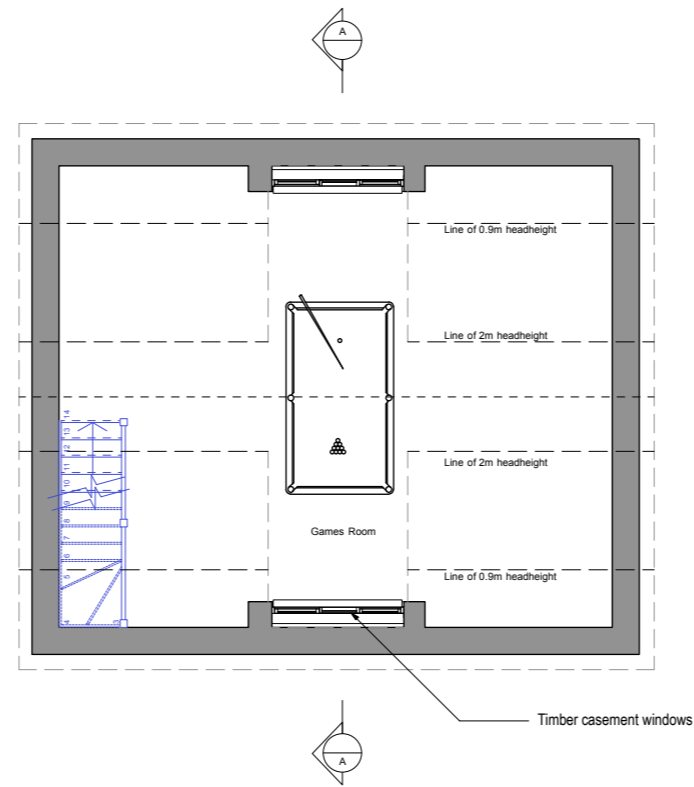

PROPOSED 1st FLOOR PLAN

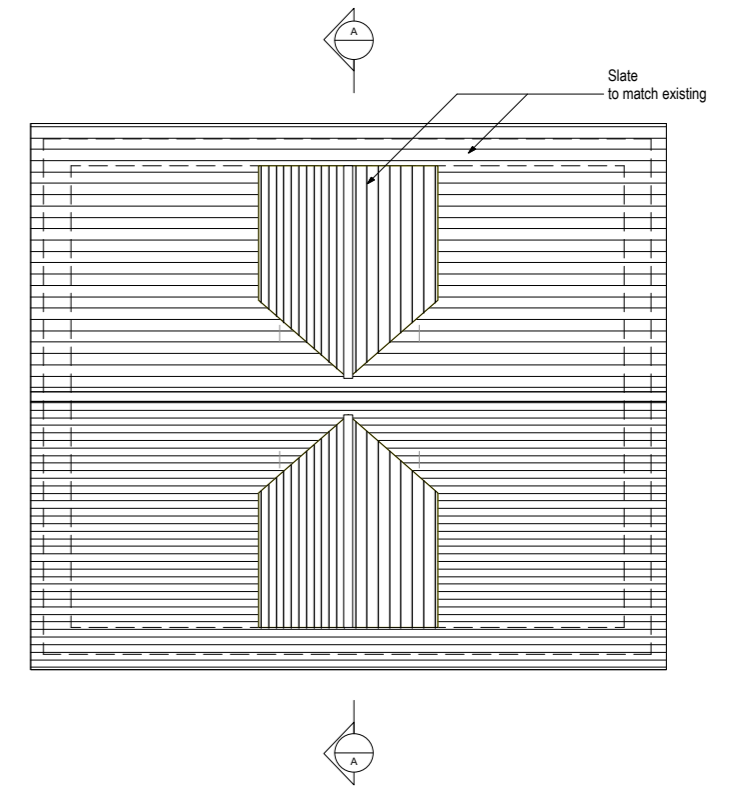

PROPOSED ROOF PLAN

