




- Materials:**
1. London yellow stock brick plinth
 2. Millboard cladding
 3. Slate
 4. Timber windows
 5. Bi-fold patio doors
 6. Black timber fascias, soffits and rain water goods

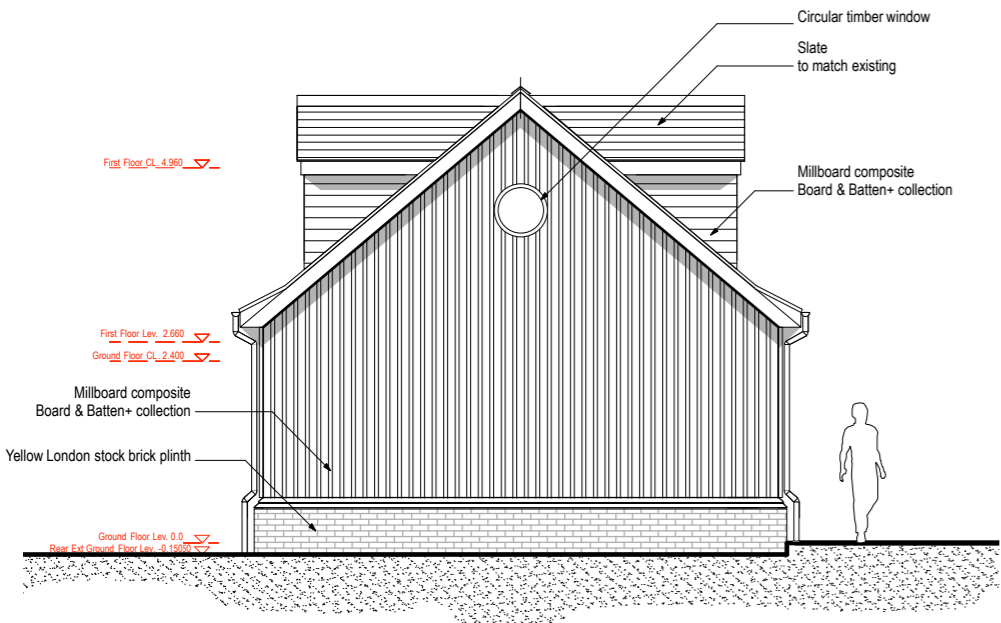


PROPOSED FRONT ELEVATION

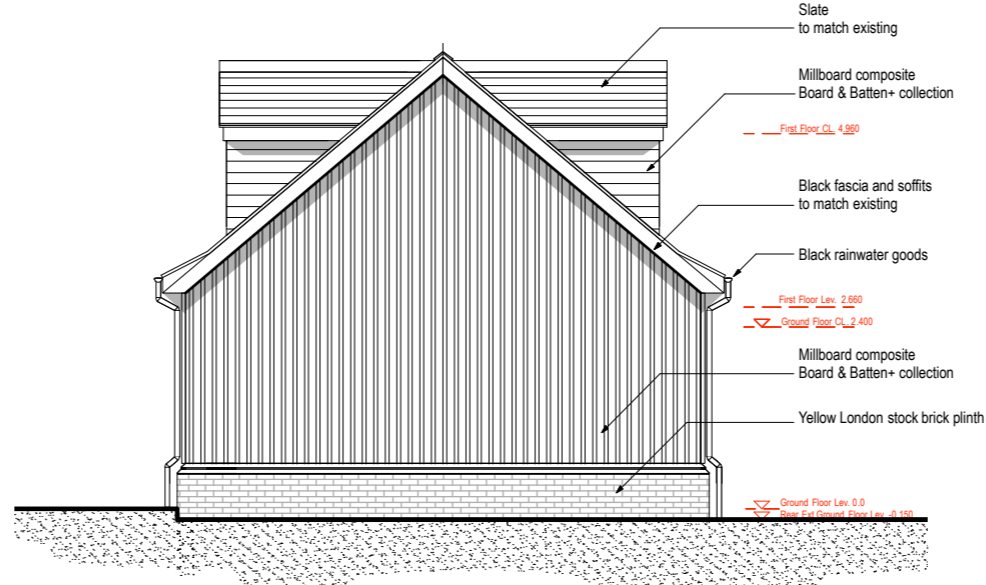


PROPOSED REAR ELEVATION

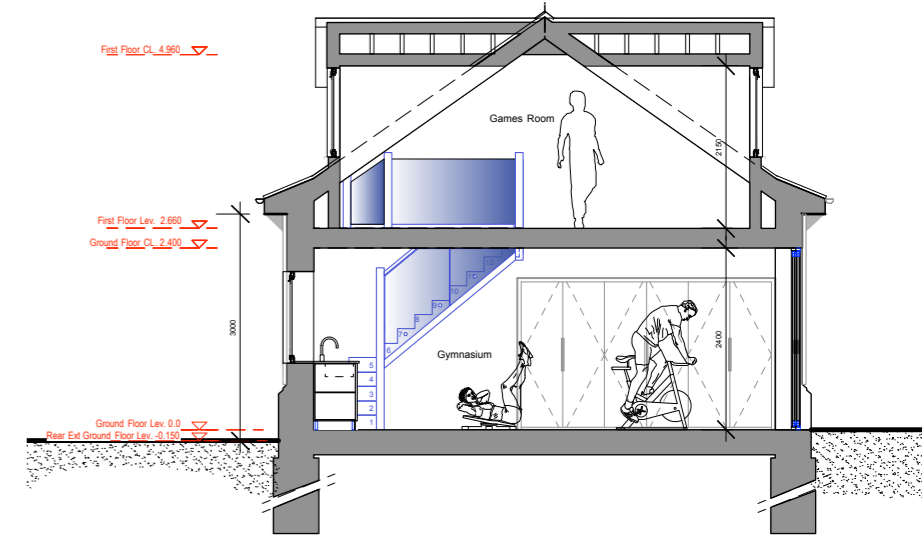


PROPOSED SECTION AA

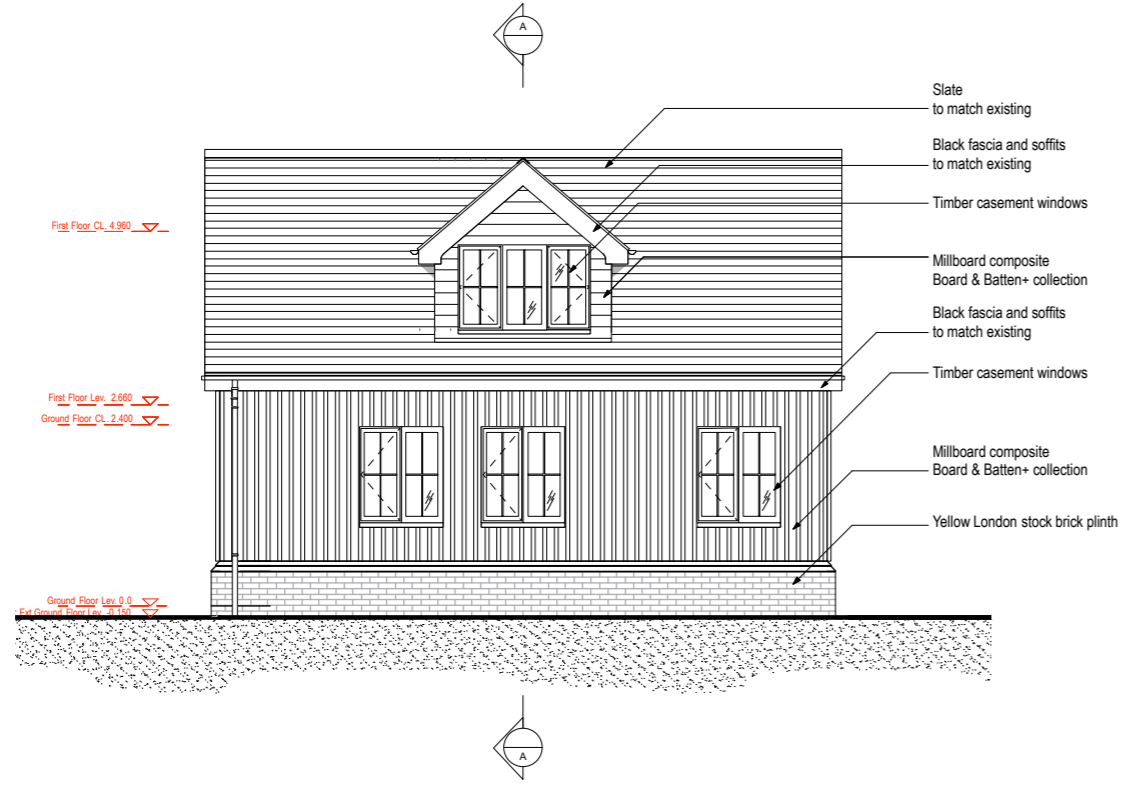

PROPOSED SIDE (EAST) ELEVATION

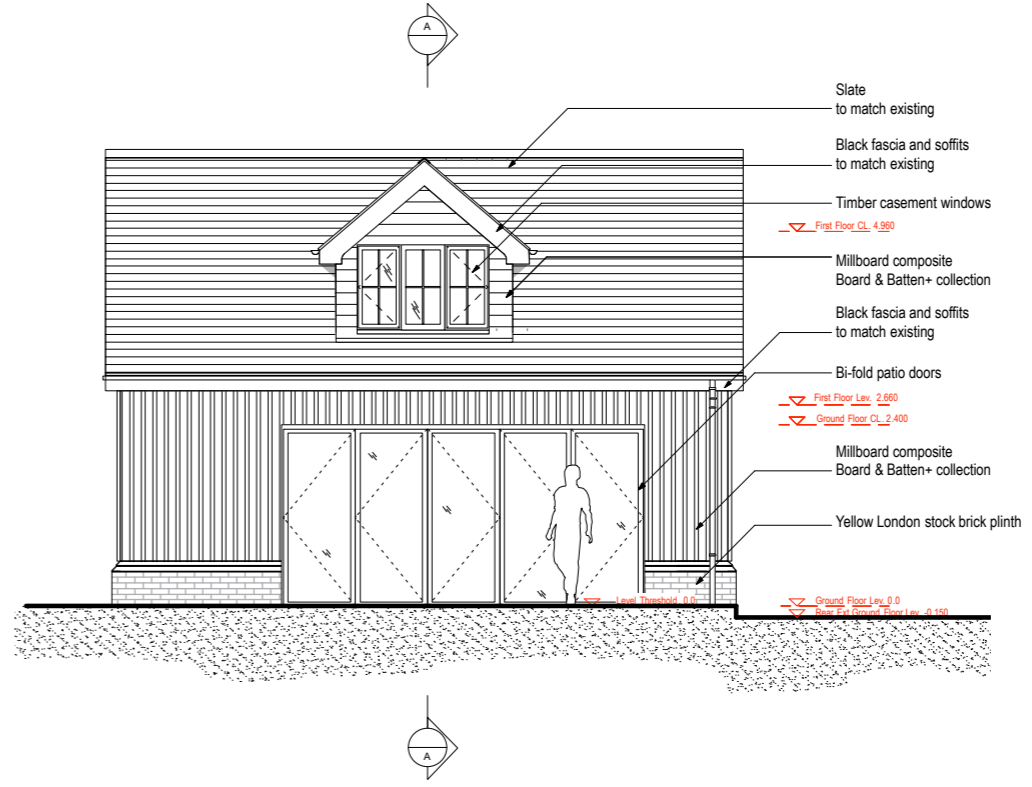

PROPOSED SIDE (WEST) ELEVATION

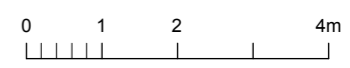

Äröland
Design

3 Church Walk
Sawbridgeworth
Herts CM21 9BJ

07884294779

Revisions:

Project: **Horse and Groom, Levens Green, Ware SG11 1HD**
Drawing: **Garage - Proposed Elevations and Section AA**
Date: **January 2024**

Status: **Planning**
Scale: **1:100@A3**
Drawing No: **0439-1200-P**

© Aeroeland Design No implied licence exists. This drawing must not be used to calculate areas for the purposes of valuation. Drawings not to be used for construction. All dimensions to be checked on site by the contractor and such dimensions to be their responsibility. All work must comply with relevant British Standards & Building Regulations. Drawing errors and omissions to be reported to the Designer.