



LOOKING TOWARDS EXISTING ACCESS GATE TO BE WIDENED

CONTEXT - EXISTING

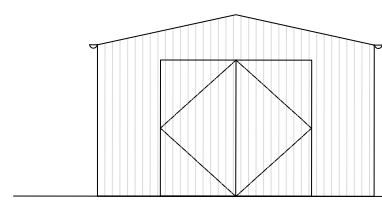


GABLE (NE) ELEVATION

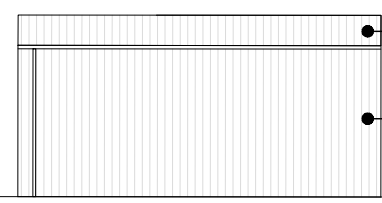


SIDE (SE) ELEVATION

Corrugated sheet cladding to shed roof

Timber clad elevations - ALL

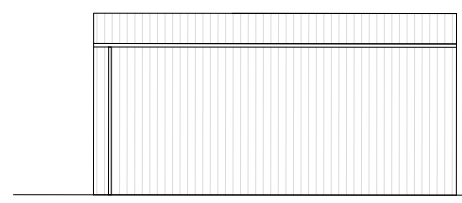

SIDE (NW) ELEVATION

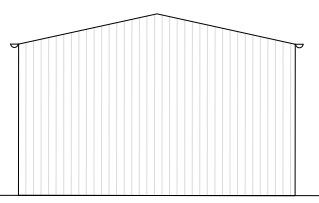

GABLE (SW) ELEVATION

© Crown copyright 2021
Reproduction in whole or in part is prohibited without the permission of Ordnance Survey



LOCATION PLAN - PROPOSED

SCALE 1:250


NEW SHED ELEVATIONS

SCALE 1:100

PROJECT	Dormer Cottage, Coates Side Extension		
DRAWING	Site Plan - Proposed Plan	DRAWING NO. 020	REV. C
DATE	27.01.23	SCALE as noted @ A3	DRAWN TH CHECKED MC

VARIATION OF CONDITIONS			
NOTE: The level of information in this drawing is issued for VARIATION OF CONDITIONS only. The information shown should not be used for any other purpose (such as building regulations, costing or construction) unless permission is expressly given by client/architect. To be read in conjunction with Civil and Structural and MEP information. Rights for party wall and rights of light lies with the client. A specialist measured survey has not been carried out on the site. All dimensions should be checked on site. Illustrated material subject to copyright			
REV.	AUTHOR:	DATE:	DESCRIPTION:
A	MC	27.01.23	SHED ADDED
B	MC	09.03.23	EXTENSION ROOF ALTERED
C	SL	31.07.23	NEW DORMER REMOVED
-	-	-	-

REV.	AUTHOR:	DATE:	DESCRIPTION:
A	MC	27.01.23	SHED ADDED
B	MC	09.03.23	EXTENSION ROOF ALTERED
C	SL	31.07.23	NEW DORMER REMOVED
-	-	-	-

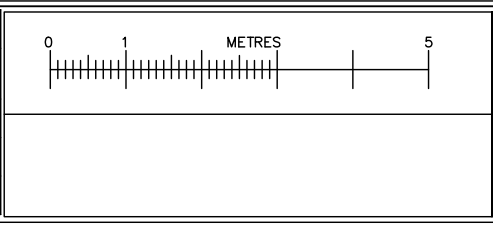

10 - 12 Gloucester Rd,
Third Floor,
Bristol,
BS7 8AE

Tel: 01173 634033
hello@cryerandcoe.co.uk
www.cryerandcoe.co.uk

Cryer&Coe architects