
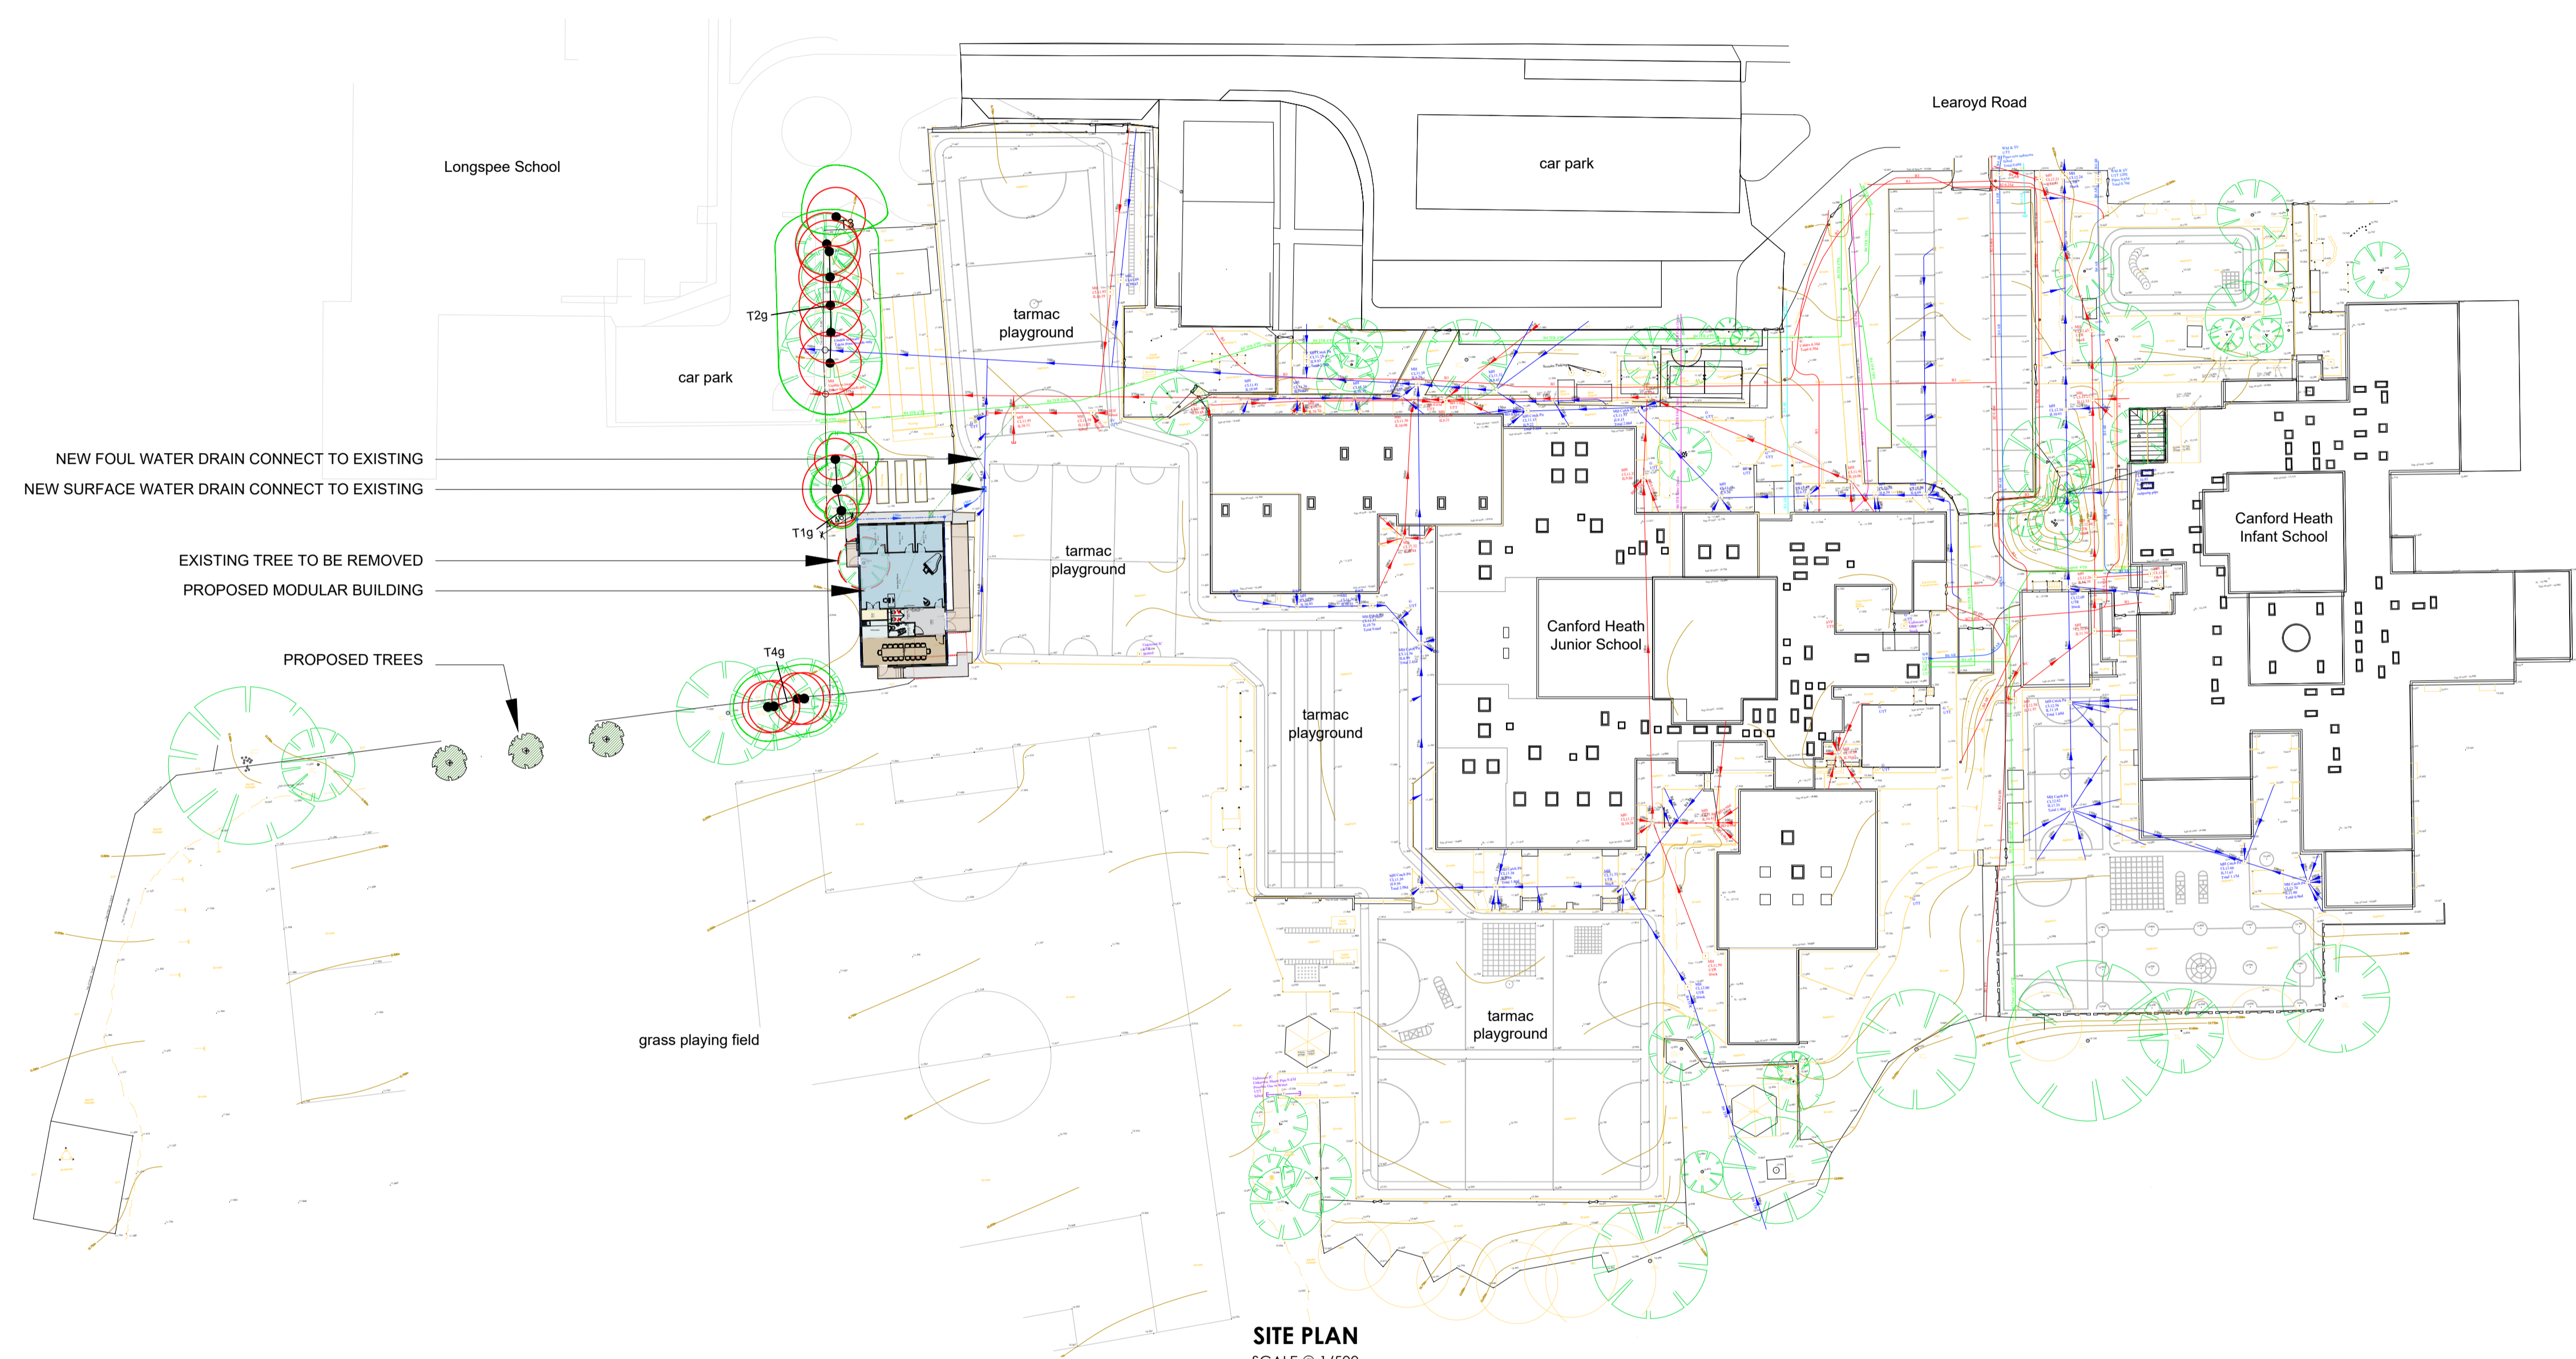
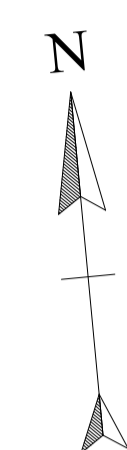


**NOTES**

Coomber Associates Ltd cannot warrant the accuracy of property boundary lines. Do not scale from drawings. Contractors/subcontractors must obtain site dimensions prior to manufacturing. This drawing is COPYRIGHT and it may not be reproduced without the permission of CoomberAssociates Ltd

**LEGEND**

Actual size @ A1

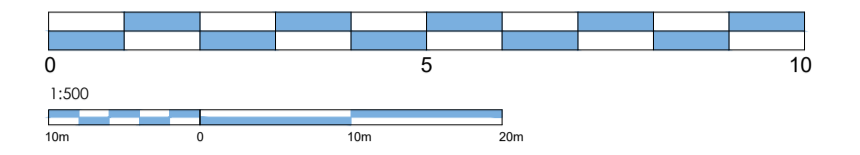

No	Details	Date	By

**PROPOSED SLCN PROVISION**  
CANFORD HEATH JUNIOR SCHOOL  
LEAROYD ROAD  
CANFORD HEATH  
BH17 8PJ

PROPOSED SITE / BLOCK PLAN

Scale AS SHOWN @ A1	Drawn by DR
Date February 2024	Checked OC
Dwg 581 - P - 104	Revision -