




Block Plan Sc 1:500

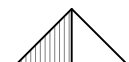


North

BEFORE COMMENCEMENT OF ANY WORKS THE CONTRACTOR MUST CHECK AND VERIFY ALL BUILDING, SITE DIMENSIONS AND LEVELS, ALL RELEVANT SEWER OUTFALLS, INVERT LEVELS, AND CONNECTION POINTS

© THIS DRAWING AND THE BUILDING WORKS ILLUSTRATED ARE COPYRIGHT AND MAY NOT BE REPRODUCED WITHOUT WRITTEN PERMISSION



Area Plan Sc 1:1250

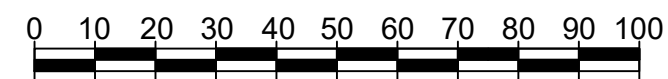

elevation one
 BUILDING PLANNING & DESIGN
 25 Uley Road,
 Dursley,
 Gloucestershire,
 GL11 4NJ
 Email: planning@elevationone.co.uk
 Phone: 01453 549253

Project:-
 Rear Extension to
 8 Marlstone Road, Cam, Glos
 Drawing Title:-
 Site Plans
 Scale:-
 1:500 & 1250 @ A3
 Client:-
 Mr & Mrs Temlett

Project No:- JT-010	Drawing No:- 01
Date:- Jan 24	Revision:- -