
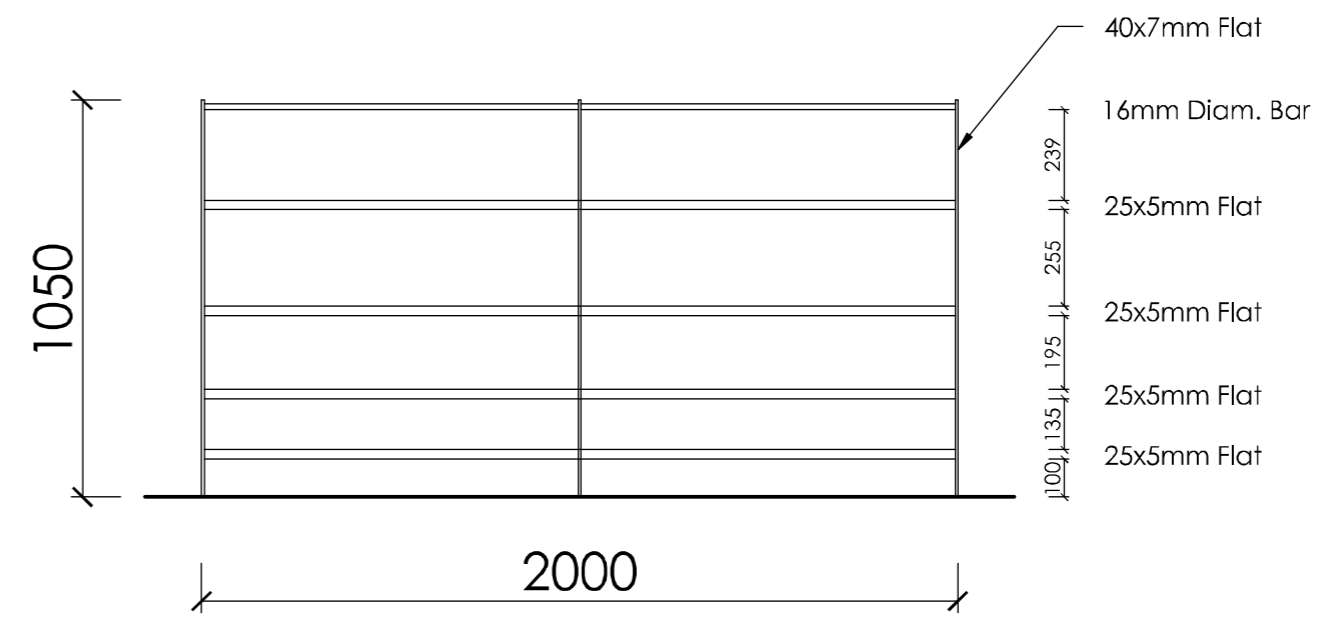


Iron Gates
Elevation 1:20

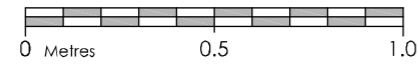

Iron Estate Railings Panels
Elevation 1:20



Photo - Gate Elevation



Photo - Gate Post



Photo - Estate Railings Elevation

Gates & Railings - Specification.

Proposed gates are a pair: each 2m wide.
All components of gates and railings are steel and sized as noted on drawings above.
To be left unfinished to naturally weather.

NOTES

1. Responsibility is not accepted for errors made by others in scaling from this drawing. All construction information should be taken from figured dimensions only and checked on site.
2. Any discrepancies are to be reported to the architect.
3. Copyright. All designs and information conveyed are the intellectual property of Della Valle Architects Ltd. The unauthorised copying, usage or distribution of this drawing or contents, in part or whole is forbidden without express permission.

Revisions.



Lake View • Charlton Estate • Shepton Mallet • BA4 5QE
T 01749 330672 • E mail@dellavallearchitects.co.uk
Chartered Architect • Designer • Project Manager

- Client • Mr P Moore.
- Job • Internal and external alterations to listed dwelling, Manor Farm, Coxbridge, Glastonbury, BA6 8LG.
- Title • Proposed External Entrance Gate and Estate Railings Details.
- Scale • 1:20 @A2
- Date • January 2024
- Drawn • PEC

Drg No • F1657/110